

CORNER RECORD

Document Number


20130079

City of _____

County of

PLACER

California

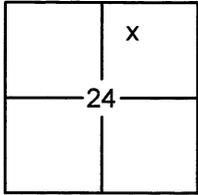Brief Legal Description LOTS 10, 12 & 13, PINELAND SUBDIVISION, E/MAPS/8 O.R.P.C.

SEC. 24
T. 15 N.
R. 16 E.
M.D.B. & M.

CORNER TYPE

Government Corner Control
Meander Property
Rancho Other
Date of Survey 10/4/2013

COORDINATES (OPTIONAL)

N. _____
E. _____
Zone _____ Datum _____
Elev. _____
Vert. Datum: NGVD29 NAVD88
Meas. Units: Metric Imperial

CORNER- Left as Found Found and Tagged Established Reestablished Rebuilt

Identification and type of corner found: Evidence used to identify or procedure used to establish or reestablish the corner:

USED FOUND MONUMENTS TO ESTABLISH LOT DIMENSIONS, DISTRIBUTED OVERALL ERRORS BETWEEN LOTS (SEE REVERSE) AND FOUND MONUMENTS PER E/MAPS/8 O.R.P.C. AND MONUMENTS OF NO RECORD, TO REESTABLISH THE MISSING CORNERS OF LOTS 10, 12, & 13, AS SHOWN ON PLAT.

A description of the physical condition of the monument as found and as set or reset:

- SET 5/8" REBAR WITH YELLOW PLASTIC CAP LS-7429
 FOUND MONUMENT AS SHOWN ON PLAT
 DIMENSION POINT (NOTHING FOUND OR SET)

SURVEYOR'S STATEMENT

This Corner Record was prepared by me or under my direction in conformance with the

Land Surveyors Act on

October 15, 2013

Signed

P.L.S. or R.C.E. No. 7429

COUNTY SURVEYOR'S STATEMENT

This Corner Record was received _____

and examined and filed NOVEMBER 15, 2013

Signed

P.L.S. or R.C.E. No. 6584

Title


Deputy County Surveyor

COUNTY SURVEYOR'S COMMENT:


PLAT OF SURVEY

LOTS 10, 12 & 13, PINELAND SUBDIVISION, AS FILED BOOK E OF MAPS AT PAGE 8, OFFICIAL RECORDS PLACER COUNTY, CALIFORNIA. A PORTION OF SECTION 24, TOWNSHIP 15 N., RANGE 16 E., M.D.B. & M.

SCALE 1" = 100' DATE OF SURVEY 10/4/2013

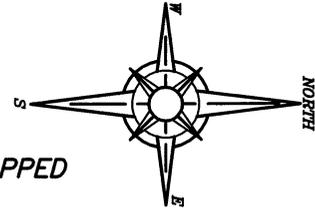

BOOK 16 CORNER RECORDS PAGE 54

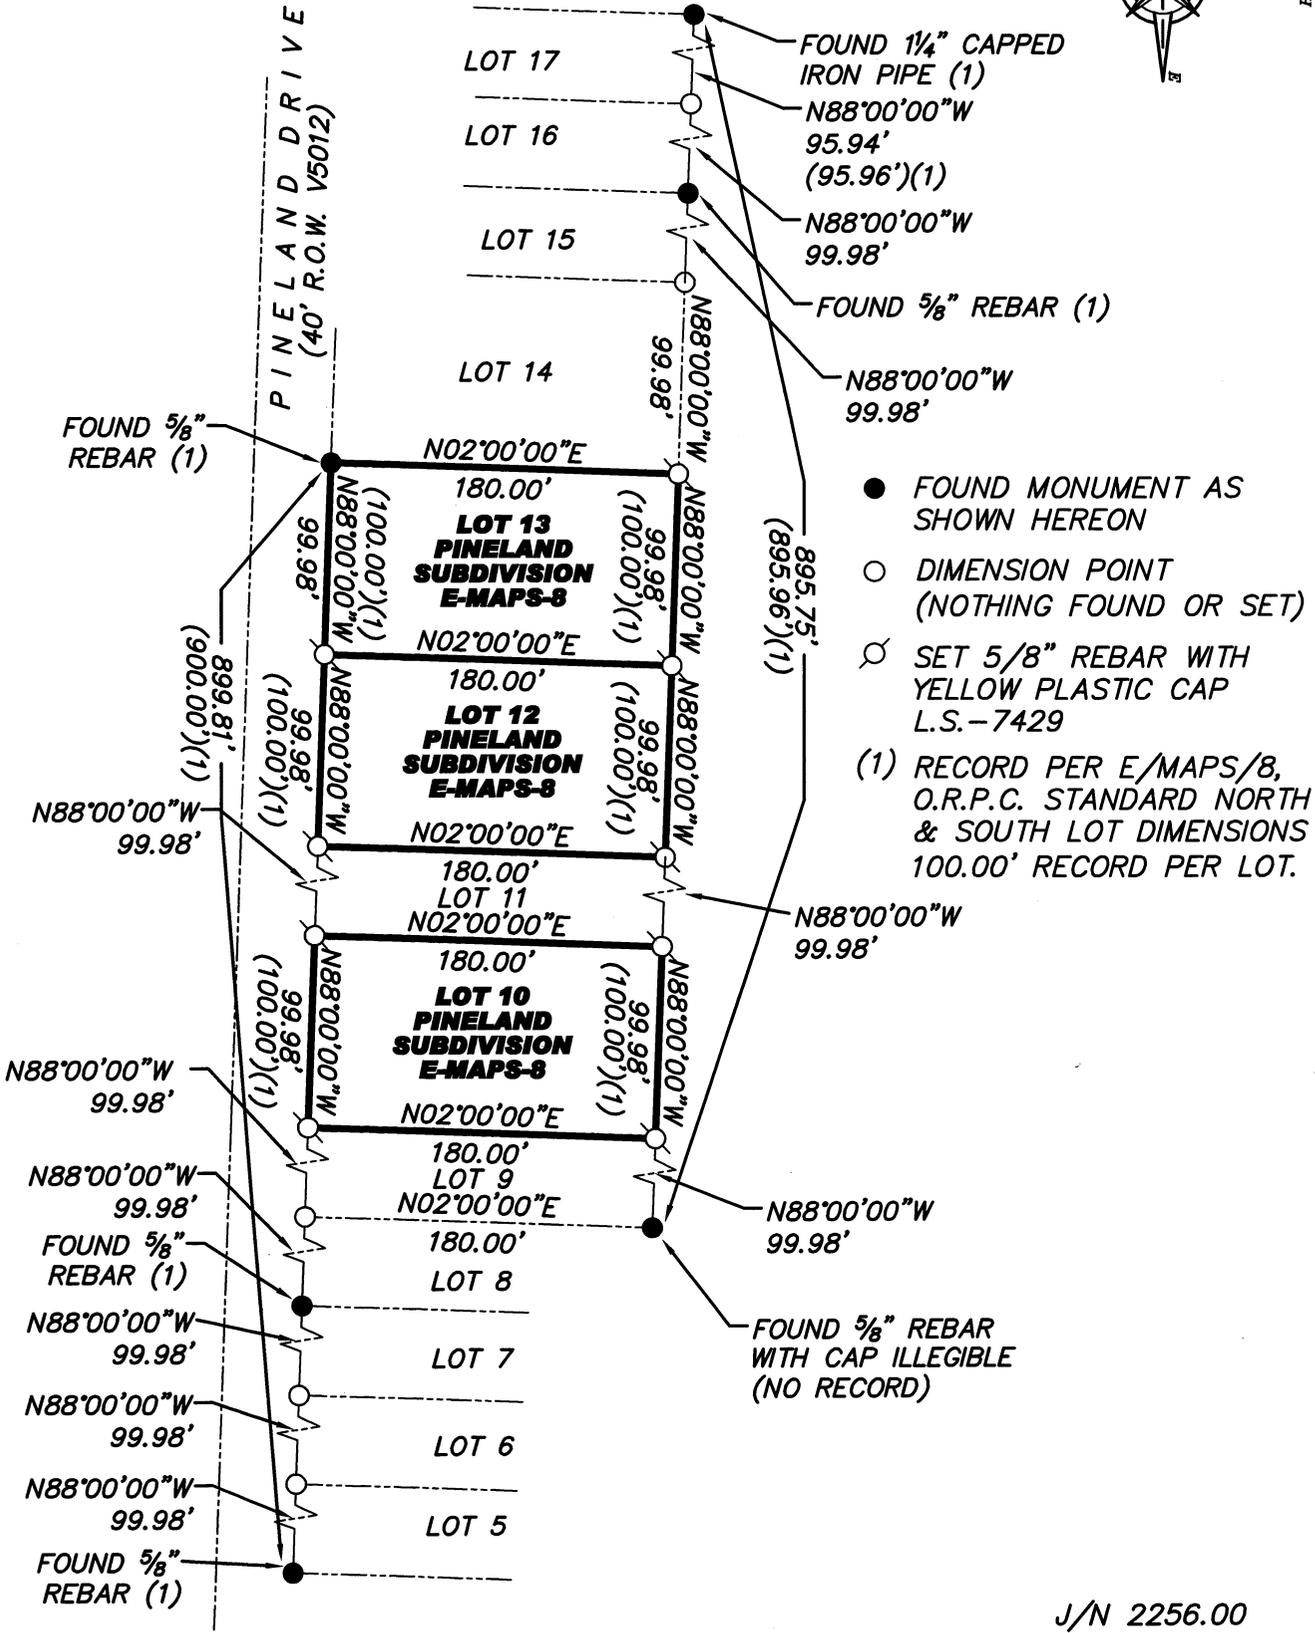

- FOUND MONUMENT AS SHOWN HEREON
- DIMENSION POINT (NOTHING FOUND OR SET)
- ⊗ SET 5/8" REBAR WITH YELLOW PLASTIC CAP L.S.-7429
- (1) RECORD PER E/MAPS/8, O.R.P.C. STANDARD NORTH & SOUTH LOT DIMENSIONS 100.00' RECORD PER LOT.

J/N 2256.00