

CORNER RECORD

Document Number

2013 0082

City of _____

County of PLACER, CaliforniaBrief Legal Description LOT 198, ALPINE MEADOWS ESTATES SUBDIVISION UNIT NO.9, I/MAPS/19 O.R.P.C.

	X
4	

SEC. 4
T. 15 N.
R. 16 E.
M.D.B. & M.

CORNER TYPE

Government Corner Control
Meander Property
Rancho Other
Date of Survey 9/13/2013

COORDINATES (OPTIONAL)

N. _____
 E. _____
Zone _____ Datum _____
Elev. _____
Vert. Datum: NGVD29 NAVD88
Meas. Units: Metric Imperial

CORNER- Left as Found Found and Tagged Established Reestablished Rebuilt

Identification and type of corner found: Evidence used to identify or procedure used to establish or reestablish the corner:

USED RECORD DIMENSIONS AND FOUND MONUMENTS PER I/MAPS/19 AND 1/CR/179 O.R.P.C. AND A MONUMENTS OF NO RECORD, TO REESTABLISH THE MISSING CORNERS OF LOT 198 AS SHOWN ON THE ACCOMPANYING PLAT.

A description of the physical condition of the monument as found and as set or reset:

- SET 5/8" REBAR WITH YELLOW PLASTIC CAP LS-7429
- FOUND MONUMENT AS SHOWN ON PLAT

SURVEYOR'S STATEMENT

This Corner Record was prepared by me or under my direction in conformance with the

Land Surveyors Act on September 17, 2013

Signed Matthew S. Webb (P.L.S.) or R.C.E. No. 7429



COUNTY SURVEYOR'S STATEMENT

This Corner Record was received _____

and examined and filed November 22, 2013

Signed Leslie Amshary P.L.S. or R.C.E. No. 6584

Title Deputy County Surveyor




COUNTY SURVEYOR'S COMMENT:

BOOK 16 CORNER RECORDS PAGE 62

PLAT OF SURVEY

LOT 198, ALPINE MEADOWS ESTATES SUBDIVISION UNIT NO. 9, AS FILED BOOK 1 OF MAPS AT PAGE 19, OFFICIAL RECORDS PLACER COUNTY, CALIFORNIA. A PORTION OF SECTION 4, TOWNSHIP 15 N., RANGE 16 E., M.D.B. & M.

SCALE 1" = 40' DATE OF SURVEY 9/13/2013

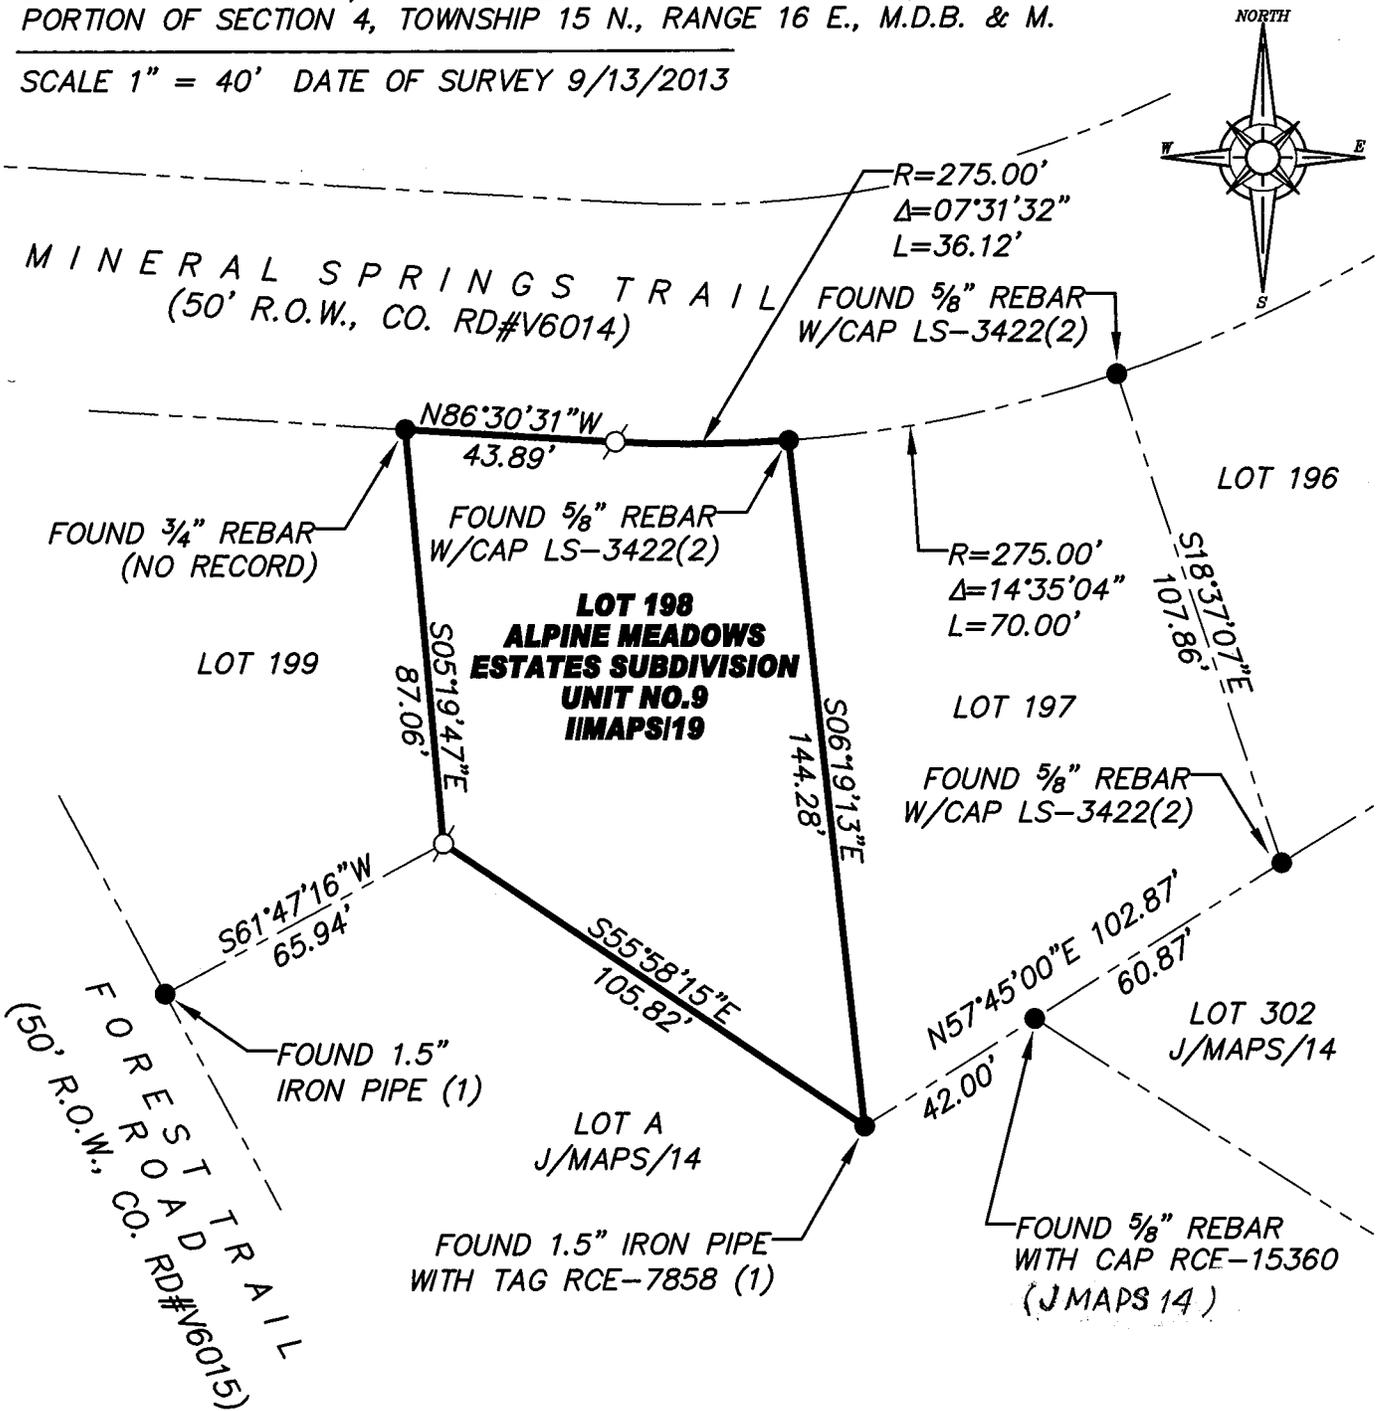

BOOK 16 GOLDEN RECORDS

PAGE 62

- FOUND MONUMENT AS NOTED
- DIMENSION POINT (NOTHING FOUND OR SET)
- SET 5/8" REBAR WITH YELLOW PLASTIC CAP L.S. 7429
- (1) PER I/MAPS/19
- (2) PER I/COR/179

J/N 2200.00