

CORNER RECORD

Agency Index Bk. 20, Pg. 43


Document Number 20180017

City of _____ County of _____ Placer _____, California

Brief Legal Description West line of Parcel B, 20 PM 127, O.R.P.C

CORNER TYPE

COORDINATES (Optional)

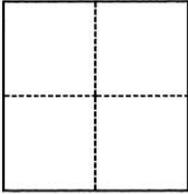

- Government Corner
- Meander
- Rancho
- Control
- Property
- Other

N. _____ E. _____

Elevation _____

Units Metric U.S. Survey Foot

Horizontal Datum _____

Zone _____ Epoch Date _____

Vertical Datum _____

Complies with Public Resources Code §§8801-8819

Complies with Public Resources Code §§8890-8902

SEC 9, T.12N., R.7.E. M.D.M.

PLS Act Ref.: 8765(d) 8771 8773 Other:

Corner/Monument: Left as found Established Rebuilt Pre-Construction
 Found and tagged Reestablished Referenced Post-Construction

Narrative of corner identified and monument as found, set, reset, replaced, or removed:

See sheet #2 for description(s):

SURVEYOR'S STATEMENT

This Corner Record was prepared by me or under my direction in conformance with the Professional Land Surveyors' Act on February 20, 2018

Signed [Signature] P.L.S. or R.C.E. No. 6947



COUNTY SURVEYOR'S STATEMENT


This Corner Record was received _____ and examined and filed February 28, 2018

Signed [Signature] P.L.S. or R.C.E. No. 6584

Title County Surveyor

County Surveyor's Comment _____



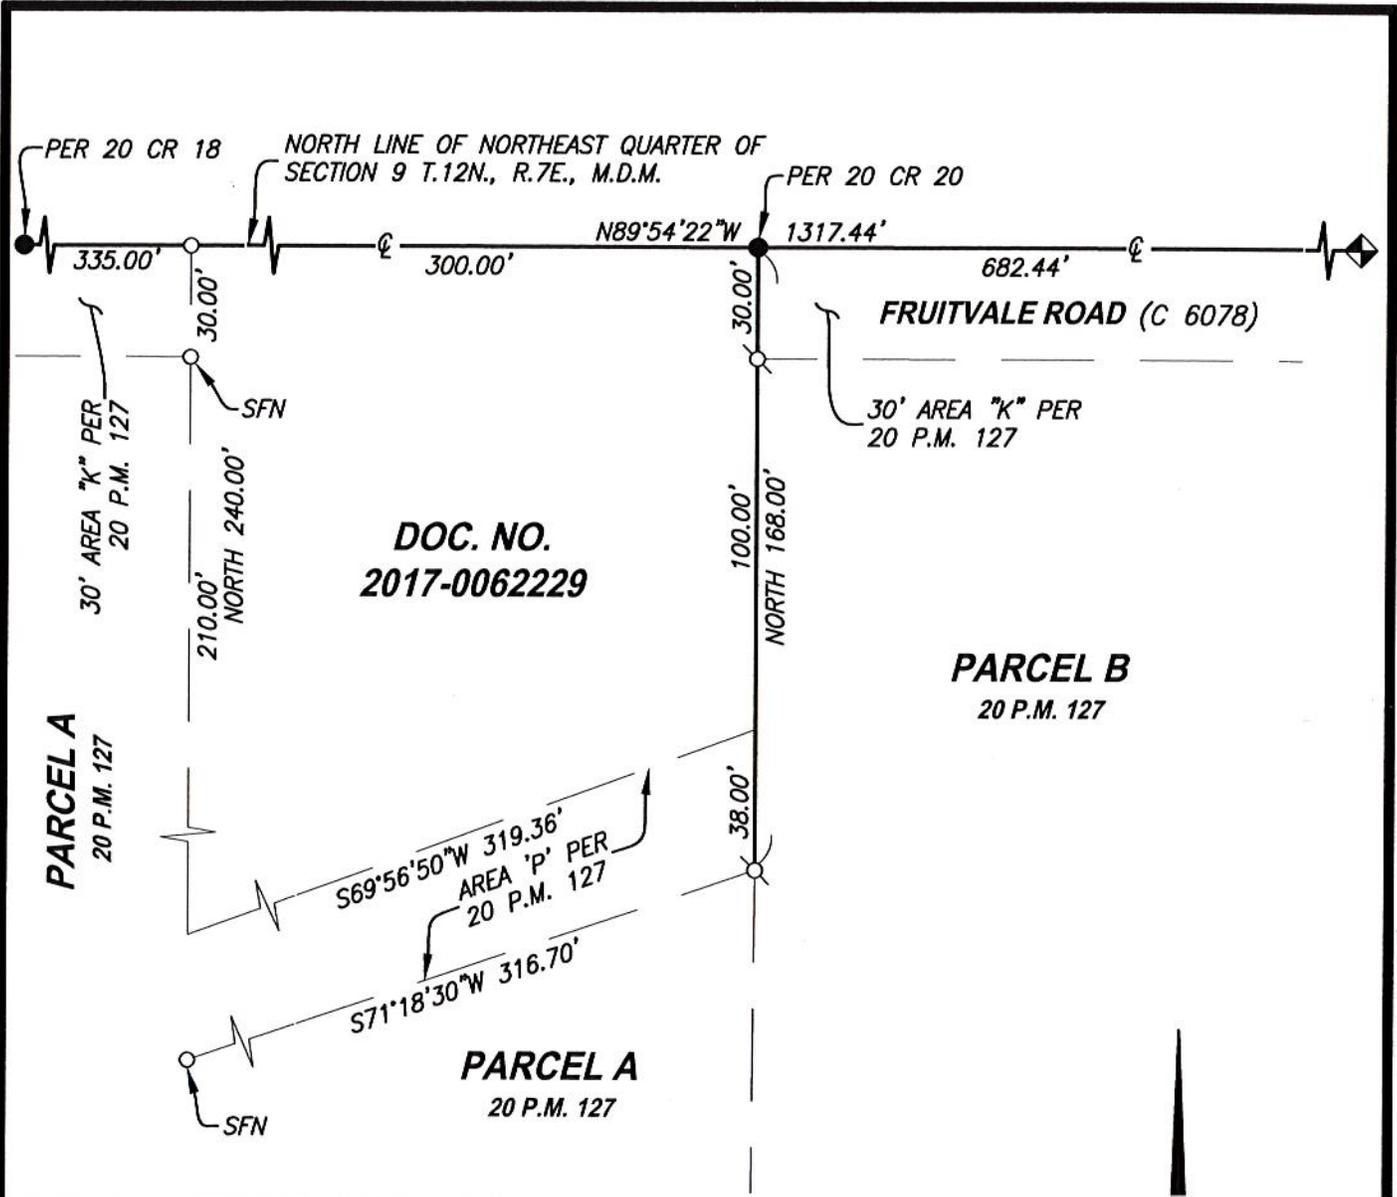

**DOC. NO.
2017-0062229**

**PARCEL B
20 P.M. 127**

**PARCEL A
20 P.M. 127**

NOTE: ALL BEARINGS AND DISTANCES AS SHOWN
HEREON ARE RECORD PER 20 P.M. 27


LEGEND

- - - - DIMENSION POINT
- ⊗ - - - SET 3/4" IRON PIPE WITH PLASTIC CAP STAMPED "LS 6947"
- - - - FOUND MAG NAIL & PLACER COUNTY WASHER AS NOTED
- ◀ - - - NORTHEAST CORNER OF SECTION 9, T.12N., R.7E., M.D.M.
FOUND MAG NAIL & PLACER COUNTY WASHER PER 20 CR 29
- SFN - - - A 3/4" REBAR PER 20 P.M. 27 WAS SEARCHED FOR, FOUND NOTHING

SCALE 1" = 50'

CenterPoint Engineering, Inc.

Civil Engineering & Land Surveying
1217 Pleasant Grove Blvd. Suite 130 · Roseville, CA · 95678
Phone: 916-773-4006 Fax: 916-773-4498

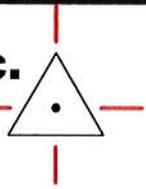

DRAWN BY: BB
CHECKED BY: MH
SHEET: 2 OF 2
SCALE: 1" = 50'
DATE: 2-22-2018