

CORNER RECORD

Agency Index Bk. 20 Pg 69


Document Number 20180047

City of Rocklin County of Placer, California

Brief Legal Description Rear property corners of Lot 62, P Maps 65

CORNER TYPE

COORDINATES (Optional)

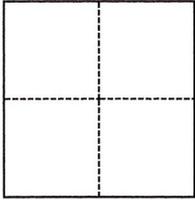

- Government Corner
- Meander
- Rancho
- Control
- Property
- Other

Date of Survey May 1, 2018

N. _____ E. _____

Elevation _____

Units Metric U.S. Survey Foot

Horizontal Datum _____

Zone _____ Epoch Date _____

Vertical Datum _____

Complies with Public Resources Code §§8801-8819

Complies with Public Resources Code §§8890-8902

Sec. 13, T11N, R6E

PLS Act Ref.: 8765(d) 8771 8773 Other:

Corner/Monument: Left as found Established Rebuilt Pre-Construction

Found and tagged Reestablished Referenced Post-Construction

Narrative of corner identified and monument as found, set, reset, replaced, or removed:

See sheet #2 for description(s):

SURVEYOR'S STATEMENT

This Corner Record was prepared by me or under my direction in conformance with

the Professional Land Surveyors' Act on July 3, 2018

Signed [Signature] P.L.S. or R.C.E. No. 6947



COUNTY SURVEYOR'S STATEMENT

This Corner Record was received _____

and examined and filed July 11, 2018


Signed [Signature] P.L.S. or R.C.E. No. 6584

Title County Surveyor

County Surveyor's Comment



BOOK 20 CORNER RECORDS, PAGE 69

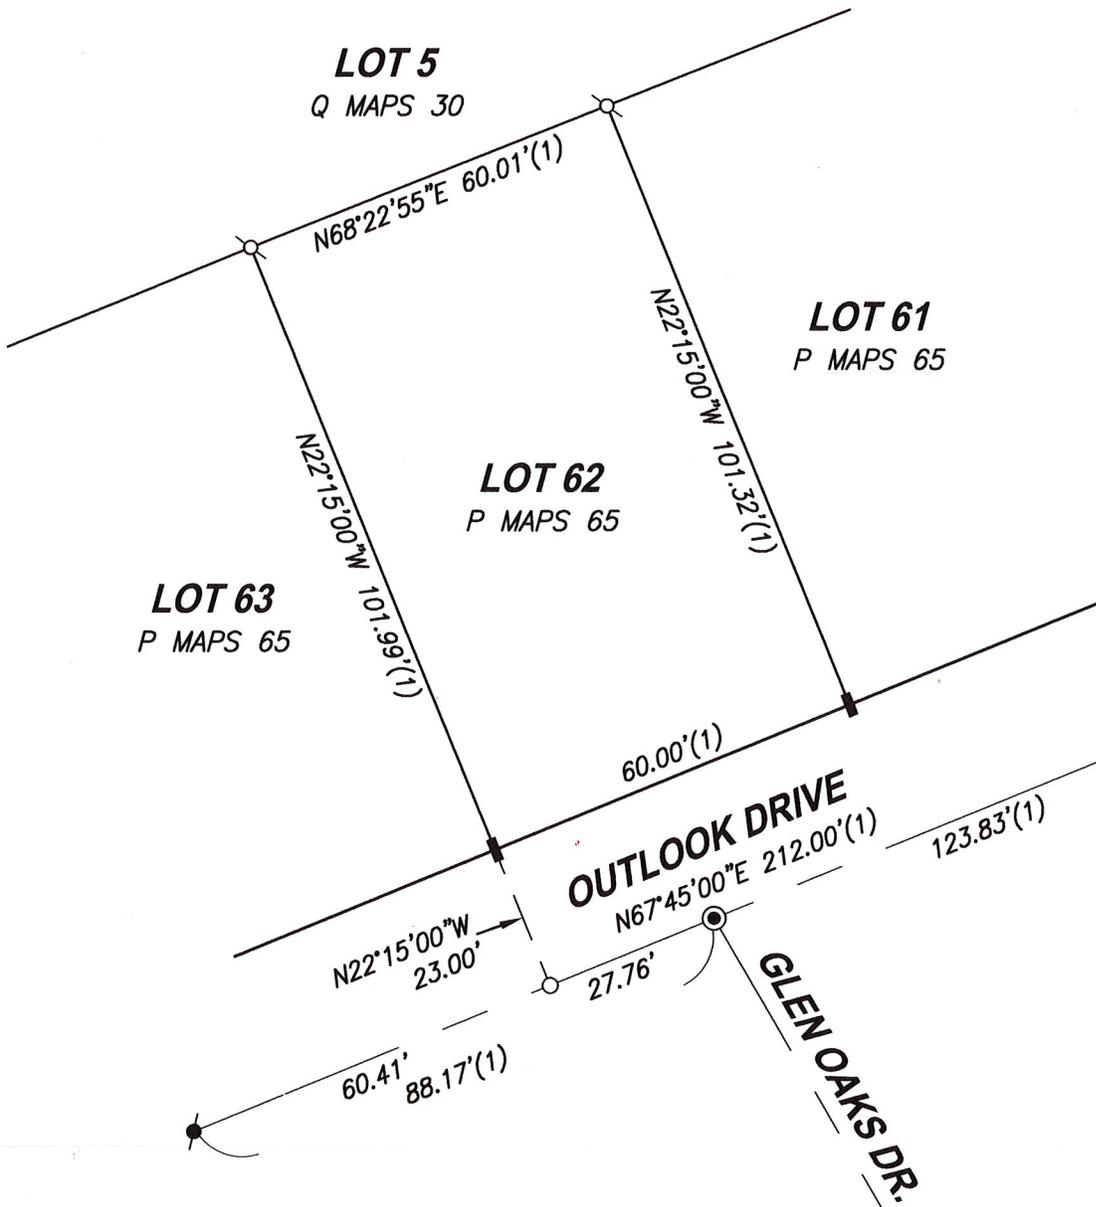

LEGEND


- - - - FOUND GASH IN BACK OF WALK (1)
- ⊗ - - - FOUND RAILROAD SPIKE, ILLEGIBLE (1)
- ⊙ - - - FOUND 2" BRASS DISC STAMPED "LS 5614" (1)
- ⊗ - - - SET 3/4" IRON PIPE AND CAP "LS 6947"
- - - - DIMENSION POINT, NOTHING FOUND OR SET
- (1) - - - RECORD DATA PER P MAPS 65

SCALE  1" = 30'

CenterPoint Engineering, Inc.

Civil Engineering & Land Surveying

1217 Pleasant Grove Blvd. Suite 130 · Roseville, CA · 95678
Phone: 916-773-4006 Fax: 916-773-4498

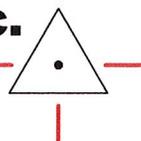

DRAWN BY: BB

CHECKED BY: MH

SHEET: 2 OF 2

SCALE: 1" = 30'

DATE: 7-3-2018