

CORNER RECORD

Agency Index BK. 20 PG. 71


Document Number 20180049

City of Rocklin County of Placer, California

Brief Legal Description Centerline of Jared Court, U Maps 6

CORNER TYPE

COORDINATES (Optional)

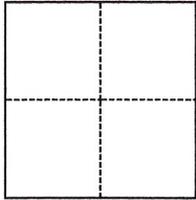

- Government Corner Control
 Meander Property
 Rancho Other

N. _____ E. _____

Elevation _____

Units Metric U.S. Survey Foot

Horizontal Datum _____

Zone _____ Epoch Date _____

Vertical Datum _____

Complies with Public Resources Code §§8801-8819

Complies with Public Resources Code §§8890-8902

SEC 1, T.11N., R.6.E.

PLS Act Ref.: 8765(d) 8771 8773 Other:

Corner/Monument: Left as found Established Rebuilt Pre-Construction

Found and tagged Reestablished Referenced Post-Construction

Narrative of corner identified and monument as found, set, reset, replaced, or removed:

See sheet #2 for description(s):

SURVEYOR'S STATEMENT

This Corner Record was prepared by me or under my direction in conformance with

the Professional Land Surveyors' Act on July 3, 2018

Signed [Signature] P.L.S. or R.C.E. No. 6947



COUNTY SURVEYOR'S STATEMENT

This Corner Record was received July 3, 2018

and examined and filed July 11, 2018


Signed [Signature] P.L.S. or R.C.E. No. 6584

Title County Surveyor

County Surveyor's Comment



BOOK 20 CORNER RECORDS, PAGE 71

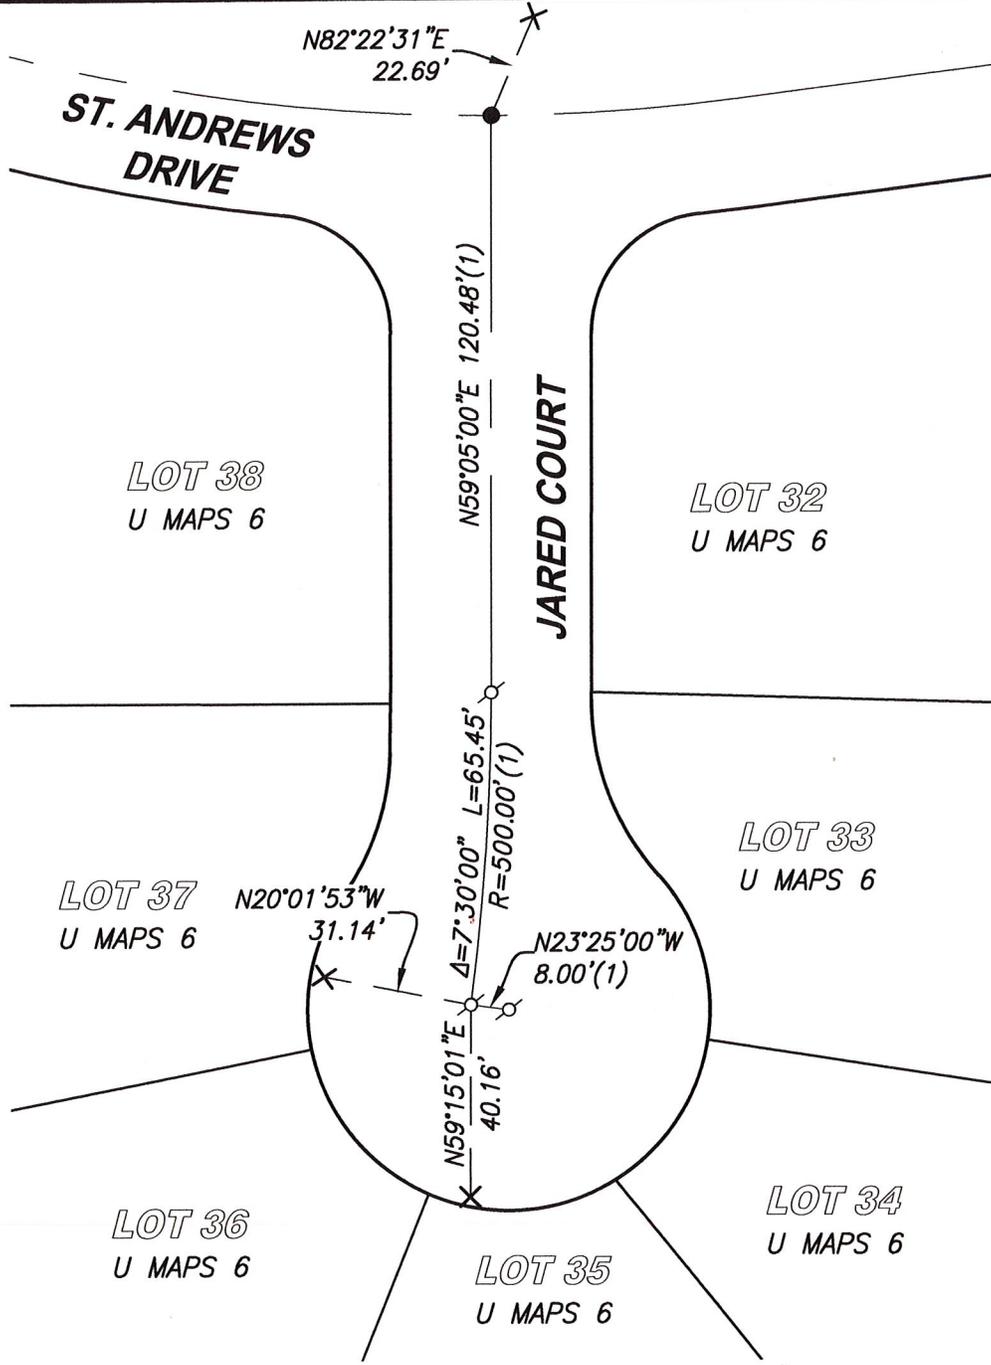


LEGEND

- X - - - SET CUT CROSS IN SIDEWALK AS REFERENCE POINT
- ⊗ - - - FOUND RAILROAD SPIKE "LS 6584"(1)
AFTER RE-PAVING SET RAILROAD SPIKE "LS 6947"
- - - - FOUND RAILROAD SPIKE "LS 6584"(1)
- (1) - - - RECORD DATA PER U MAPS 6

CenterPoint Engineering, Inc.

Civil Engineering & Land Surveying

1217 Pleasant Grove Blvd. Suite 130 · Roseville, CA · 95678
Phone: 916-773-4006 Fax: 916-773-4498

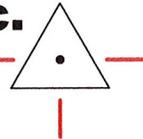

DRAWN BY: BB

CHECKED BY: MH

SHEET: 2 OF 2

SCALE: 1" = 40'

DATE: 7-3-2018