


CORNER RECORD

Agency Index Bk 20 Pg 73
Document Number 20180051

City of Rocklin County of Placer, California
Brief Legal Description Centerline radius point of Cypress Court, S Maps 55

CORNER TYPE

COORDINATES (Optional)

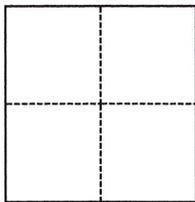

- Government Corner
- Meander
- Rancho
- Control
- Property
- Other

N. _____ E. _____
 Elevation _____
 Units Metric U.S. Survey Foot
 Horizontal Datum _____
 Zone _____ Epoch Date _____
 Vertical Datum _____
 Complies with Public Resources Code §§8801-8819
 Complies with Public Resources Code §§8890-8902

SEC 1, T.11N., R.6.E.

PLS Act Ref.: 8765(d) 8771 8773 Other:
 Corner/Monument: Left as found Established Rebuilt Pre-Construction
 Found and tagged Reestablished Referenced Post-Construction

Narrative of corner identified and monument as found, set, reset, replaced, or removed:

See sheet #2 for description(s):

SURVEYOR'S STATEMENT

This Corner Record was prepared by me or under my direction in conformance with
 the Professional Land Surveyors' Act on July 3, 2018
 Signed [Signature] P.L.S. or R.C.E. No. 6947




COUNTY SURVEYOR'S STATEMENT

This Corner Record was received _____
 and examined and filed July 11, 2018
 Signed [Signature] P.L.S. or R.C.E. No. 6584
 Title County Surveyor



County Surveyor's Comment

Book 20 CORNER RECORDS, PAGE 73

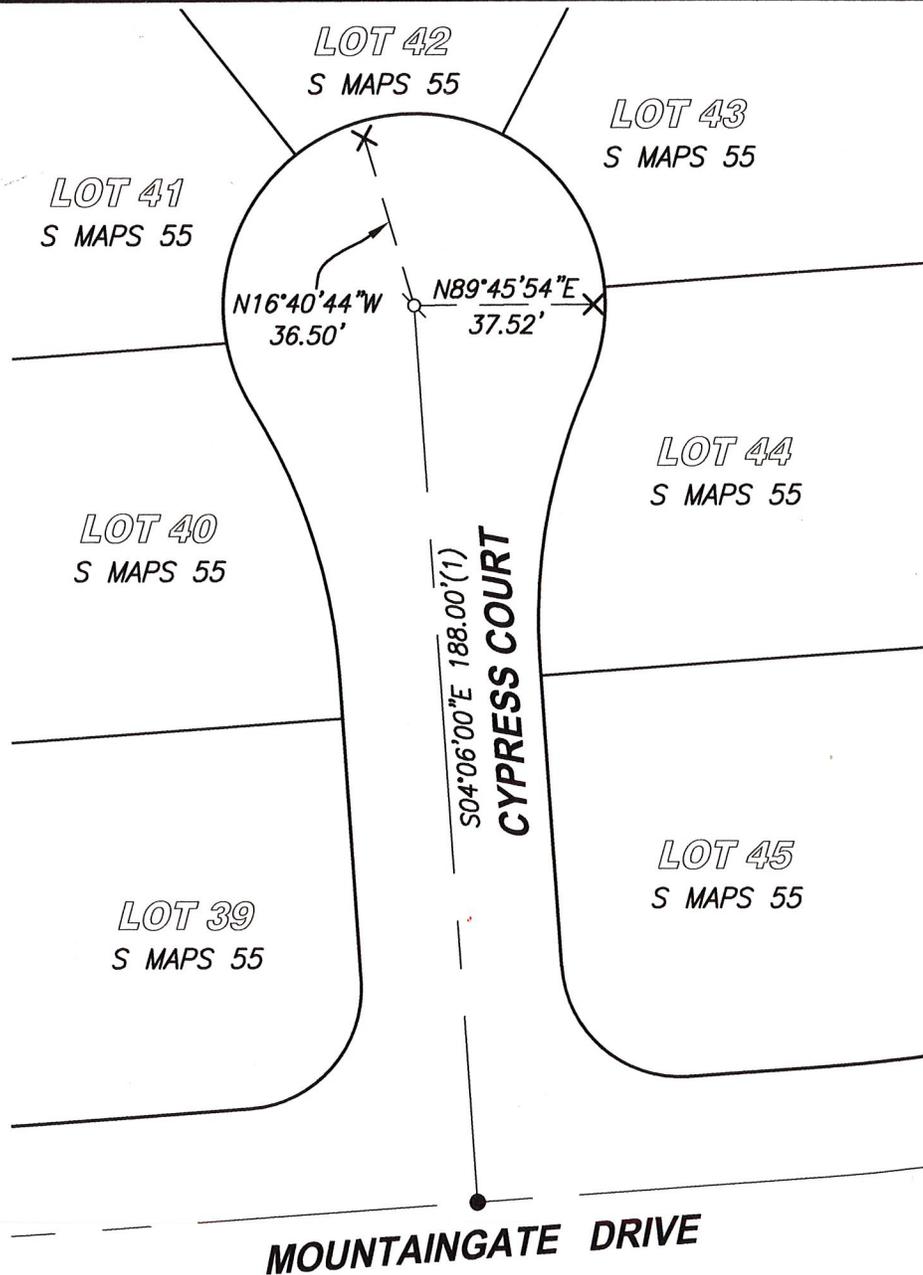

SCALE  1" = 40'


LEGEND

- X - - - SET CUT CROSS IN SIDEWALK AS REFERENCE POINT
- O - - - FOUND RAILROAD SPIKE "RCE 21478" (1)
AFTER RE-PAVING SET RAILROAD SPIKE "LS 6947"
- - - - FOUND RAILROAD SPIKE "RCE 21478" (1)
- (1) - - - RECORD DATA PER S MAPS 55

CenterPoint Engineering, Inc.

Civil Engineering & Land Surveying

1217 Pleasant Grove Blvd. Suite 130 · Roseville, CA · 95678
Phone: 916-773-4006 Fax: 916-773-4498

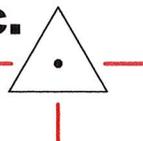

DRAWN BY: BB

CHECKED BY: MH

SHEET: 2 OF 2

SCALE: 1" = 40'

DATE: 7-3-2018