

CORNER RECORD

Agency Index Bk. 20, Pg. 86


Document Number 20180073

City of Roseville County of Placer, California

Brief Legal Description Hallissy Dr. (Collector "B") and Washington Blvd per R Maps 24 O.R.P.C.

CORNER TYPE

COORDINATES (Optional)

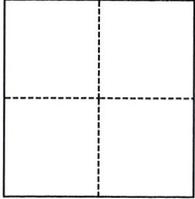

- Government Corner
- Meander
- Rancho
- Control
- Property
- Other

Date of Survey June 20, 2018

N. _____ E. _____

Elevation _____

Units Metric U.S. Survey Foot

Horizontal Datum _____

Zone _____ Epoch Date _____

Vertical Datum _____

Complies with Public Resources Code §§8801-8819

Complies with Public Resources Code §§8890-8902

S. 27 T. 11N R. 6E

PLS Act Ref.: 8765(d) 8771 8773 Other:

Corner/Monument: Left as found Established Rebuilt Pre-Construction

Found and tagged Reestablished Referenced Post-Construction

Narrative of corner identified and monument as found, set, reset, replaced, or removed:

See sheet #2 for description(s):

Found Copperweld Monuments in a Monument Well on the Centerline of Washington Blvd. at the intersection of Hallissy Dr. and at the End of Curve South of the intersection as set on Book R of Maps, at Page 24 and as shown on Book S of Maps, at Page 17. Set Cut Crosses at the Top of Curb as reference ties.

SURVEYOR'S STATEMENT

This Corner Record was prepared by me or under my direction in conformance with

the Professional Land Surveyors' Act on 6/20/18

Signed Ryan M. P.L.S. or R.C.E. No. 8409



COUNTY SURVEYOR'S STATEMENT

This Corner Record was received _____

and examined and filed July 11, 2018

Signed Leslie Ambery P.L.S. or R.C.E. No. 6584

Title County Surveyor


County Surveyor's Comment



BOOK 20 CORNER RECORDS, PAGE 86



BOOK 20 CORNER RECORDS PAGE 86

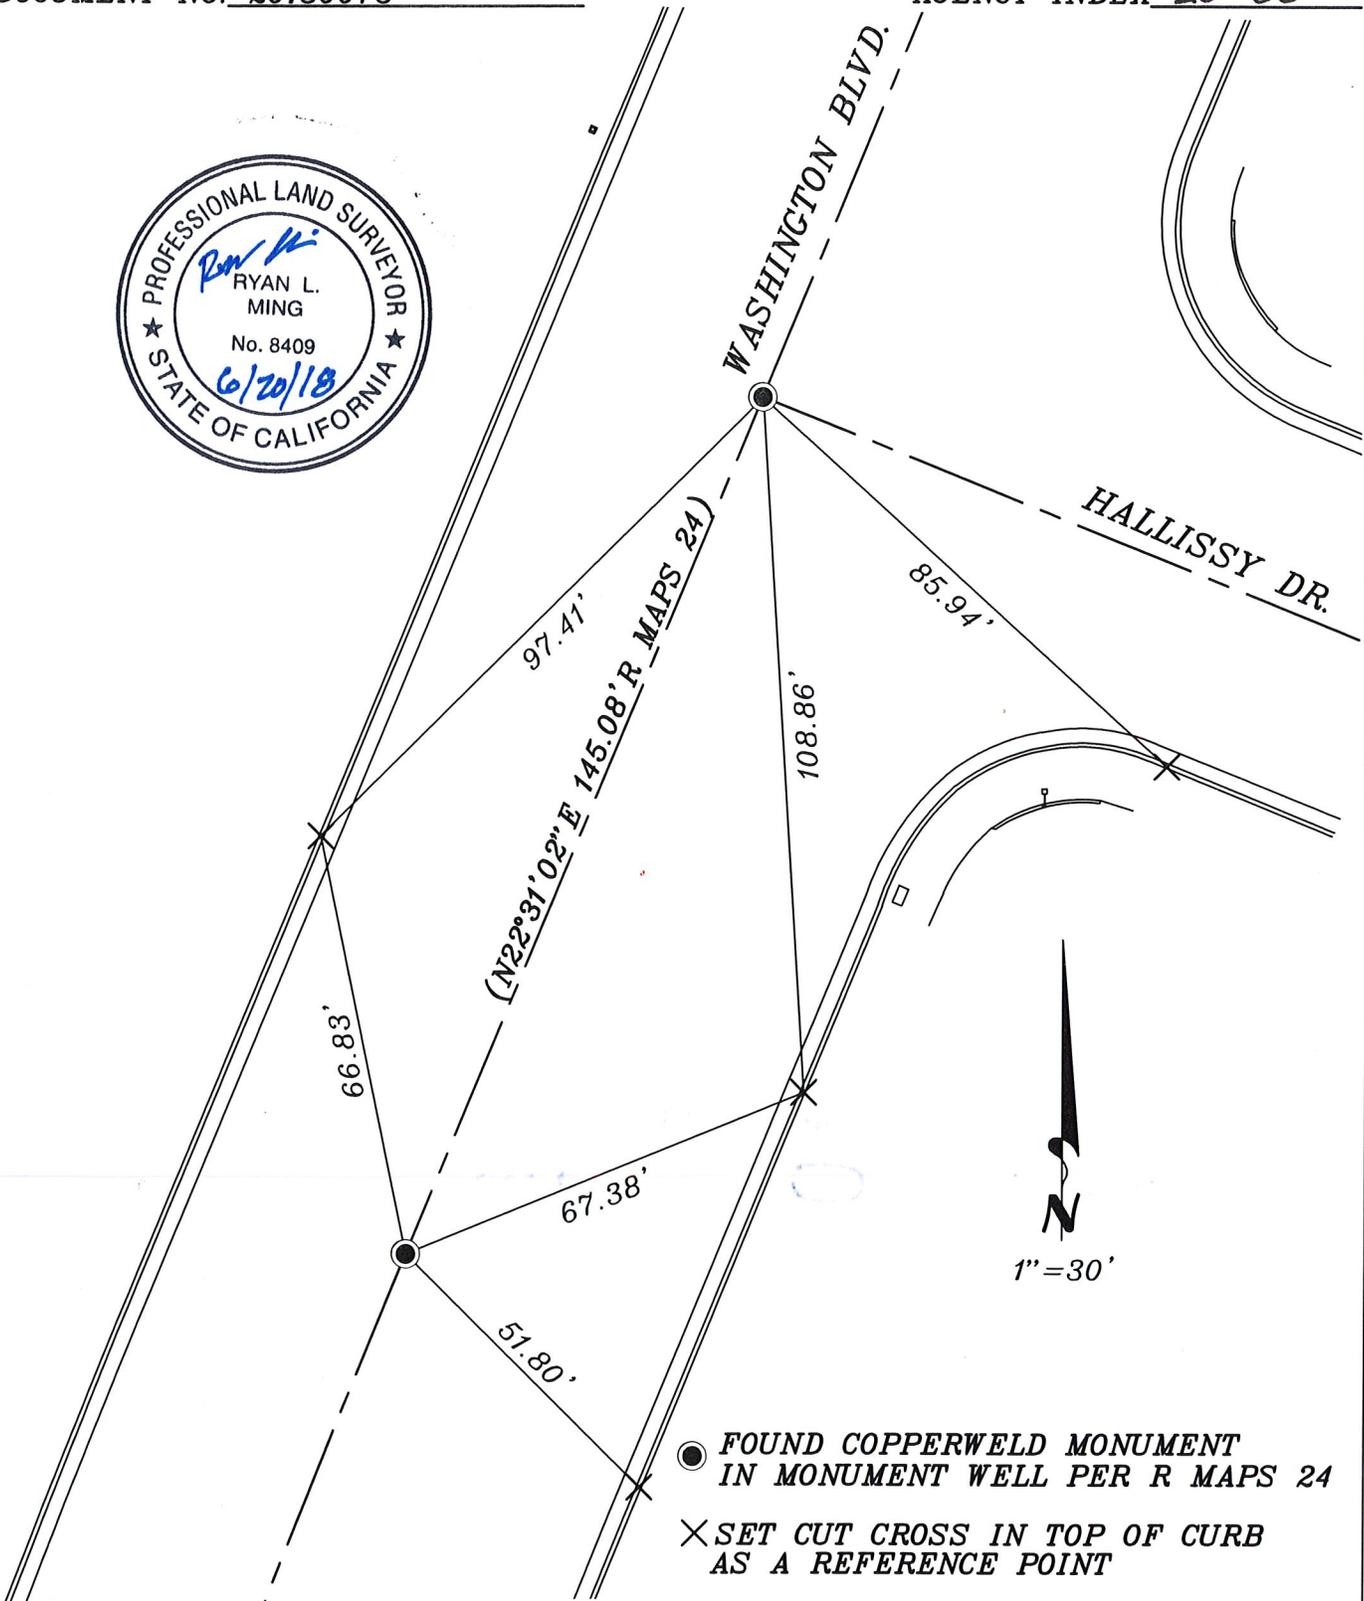

- FOUND COPPERWELD MONUMENT IN MONUMENT WELL PER R MAPS 24
- × SET CUT CROSS IN TOP OF CURB AS A REFERENCE POINT

DATE:	WASHINGTON BLVD.	<p>110 BLUE RAVINE RD SUITE 101 FOLSOM, CA 95630 PHONE: 800.277.6623 unicoengineering.com</p>
SHEET 2 OF 2	2018 ROLLER COMPACTED CONCRETE PAVEMENT PROJECT CITY OF ROSEVILLE PLACER COUNTY STATE OF CALIFORNIA	