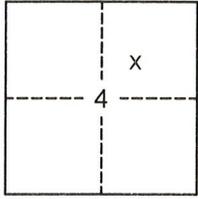


# CORNER RECORD

Agency Index BK. 20 Pg. 91  
 Document Number 20180058

City of \_\_\_\_\_ County of PLACER, California  
 Brief Legal Description LOT 206, ALPINE MEADOWS ESTATES UNIT NO. 6 SUBDIVISION, I/MAPS/19 O.R.P.C.

BOOK 20 CORNER RECORDS PAGE 91

	SEC. 4 T. 15 N. R. 16 E. M.D.B.& M.	<b>CORNER TYPE</b> Government Corner <input type="checkbox"/> Control <input type="checkbox"/> Meander <input type="checkbox"/> Property <input checked="" type="checkbox"/> Rancho <input type="checkbox"/> Other <input type="checkbox"/> Date of Survey <u>5/3/2018</u>	<b>COORDINATES (Optional)</b> N. _____ E. _____ Elevation _____ Units <input checked="" type="checkbox"/> Metric <input type="checkbox"/> U.S. Survey Foot <input type="checkbox"/> Horizontal Datum _____ Zone _____ Epoch Date _____ Vertical Datum _____ <input type="checkbox"/> Complies with Public Resources Code §§8801-8819 <input type="checkbox"/> Complies with Public Resources Code §§8890-8902
--	--	--	---

PLS Act Ref:	<input checked="" type="checkbox"/> 8765(d)	<input type="checkbox"/> 8771	<input type="checkbox"/> 8773	<input type="checkbox"/> Other:
Corner/ Monument:	<input type="checkbox"/> Left as found	<input type="checkbox"/> Established	<input type="checkbox"/> Rebuilt	<input type="checkbox"/> Pre-Construction
	<input type="checkbox"/> Found and tagged	<input checked="" type="checkbox"/> Reestablished	<input type="checkbox"/> Referenced	<input type="checkbox"/> Post-Construction

Narrative of corner identified and monument as found, set, reset, replaced, or removed:  
 See sheet #2 for description(s):

USED RECORD DIMENSIONS AND A FOUND MONUMENT PER I/MAPS/19 O.R.P.C., AND MONUMENTS OF NO RECORD IN RECORD POSITION, TO REESTABLISH THE MISSING CORNERS OF LOT 206, AS SHOWN ON THE ACCOMPANYING PLAT.

### SURVEYOR'S STATEMENT

This Corner Record was prepared by me or under my direction in conformance with  
 the Professional Land Surveyors' Act on May 18, 2017  
 Signed [Signature] (P.L.S.) or R.C.E. No. 7429



### COUNTY SURVEYOR'S STATEMENT

This Corner Record was received \_\_\_\_\_  
 and examined and filed July 18, 2018  
 Signed [Signature] PLS 6584  
 Title County Surveyor  
 County Surveyor's Statement





PLAT OF SURVEY

LOT 206, ALPINE MEADOWS ESTATES UNIT NO.6 SUBDIVISION, AS FILED IN BOOK 1 OF MAPS AT PAGE 19, OFFICIAL RECORDS PLACER COUNTY, CALIFORNIA. A PORTION OF SECTION 4, TOWNSHIP 15 N., RANGE 16 E., M.D.B. & M.

SCALE 1" = 40' DATE OF SURVEY 5/3/2018

NOTE: ALL BEARINGS AND DISTANCES SHOWN HEREON ARE RECORD PER I/MAPS/19 O.R.P.C.

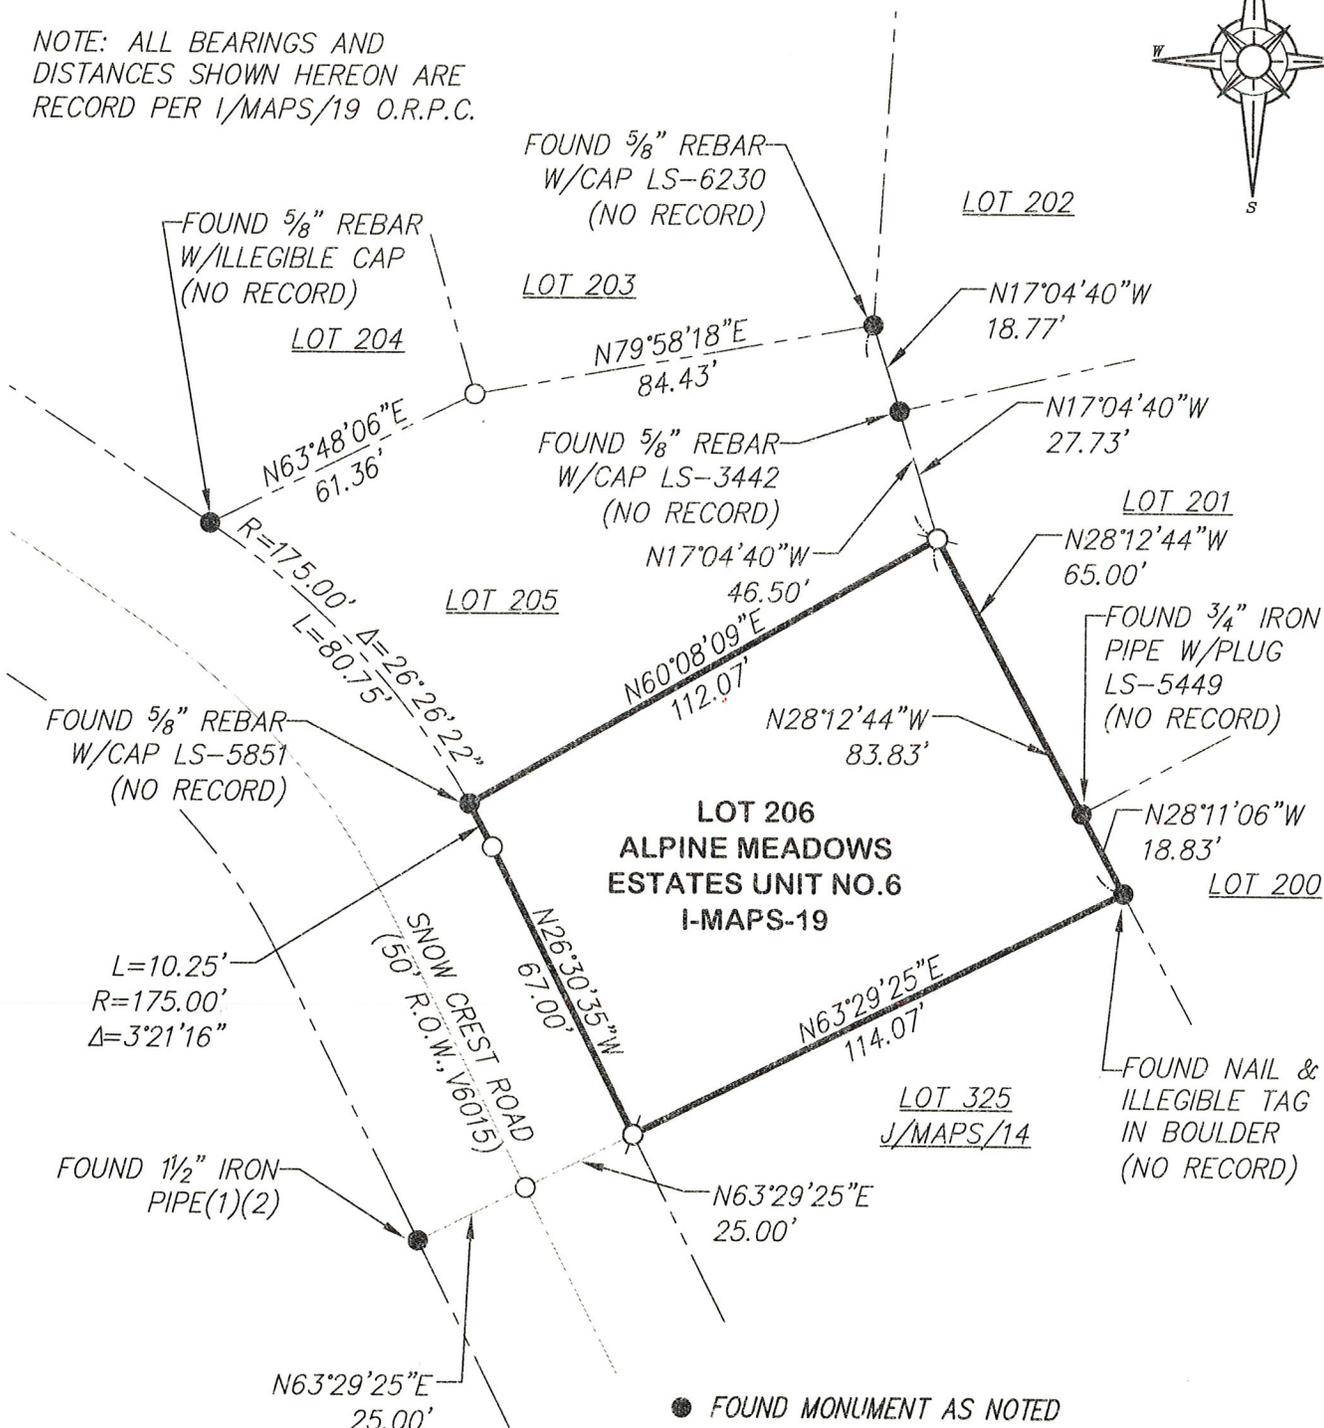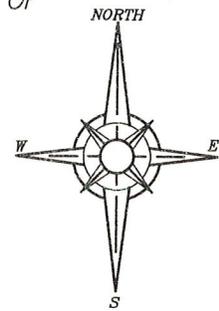

BOOK 20 CORNER RECORDS PAGE 91

- FOUND MONUMENT AS NOTED
- SET 5/8" REBAR WITH YELLOW PLASTIC CAP L.S. 7429
- DIMENSION POINT (NOTHING FOUND OR SET)
- (1) PER I/MAPS/19
- (2) PER J/MAPS/14

J/N 2864.00