


CORNER RECORD

Agency Index Bk. 20 Pg 92
Document Number 20180039

City of Rocklin County of Placer, California
Brief Legal Description Southwest corner of Parcel B, 5 PM 140

Book 20 CORNER RECORDS, PAGE 92

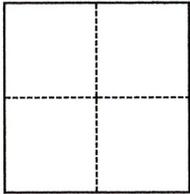

- CORNER TYPE**
- Government Corner Control
 Meander Property
 Rancho Other

Date of Survey Dec. 21, 2017

- COORDINATES (Optional)**
- N. _____ E. _____
Elevation _____
Units Metric U.S. Survey Foot
Horizontal Datum _____
Zone _____ Epoch Date _____
Vertical Datum _____
 Complies with Public Resources Code §§8801-8819
 Complies with Public Resources Code §§8890-8902

Sec.19, T11N, R7E

- PLS Act Ref.: 8765(d) 8771 8773 Other:
- Corner/Monument: Left as found Established Rebuilt Pre-Construction
 Found and tagged Reestablished Referenced Post-Construction

Narrative of corner identified and monument as found, set, reset, replaced, or removed:

See sheet #2 for description(s):

A 2" iron pipe tagged "RCE 16396" per 5 PM 140 was found during a pre-construction survey and reference points were set. Once construction was completed, a 1" brass disc stamped "LS 6947" was set in the new concrete curb using said reference points.

SURVEYOR'S STATEMENT

This Corner Record was prepared by me or under my direction in conformance with the Professional Land Surveyors' Act on July 23, 2018
Signed [Signature] P.L.S. or R.C.E. No. 6947




COUNTY SURVEYOR'S STATEMENT

This Corner Record was received _____ and examined and filed July 26, 2018
Signed [Signature] P.L.S. or R.C.E. No. 6584
Title County Surveyor



County Surveyor's Comment

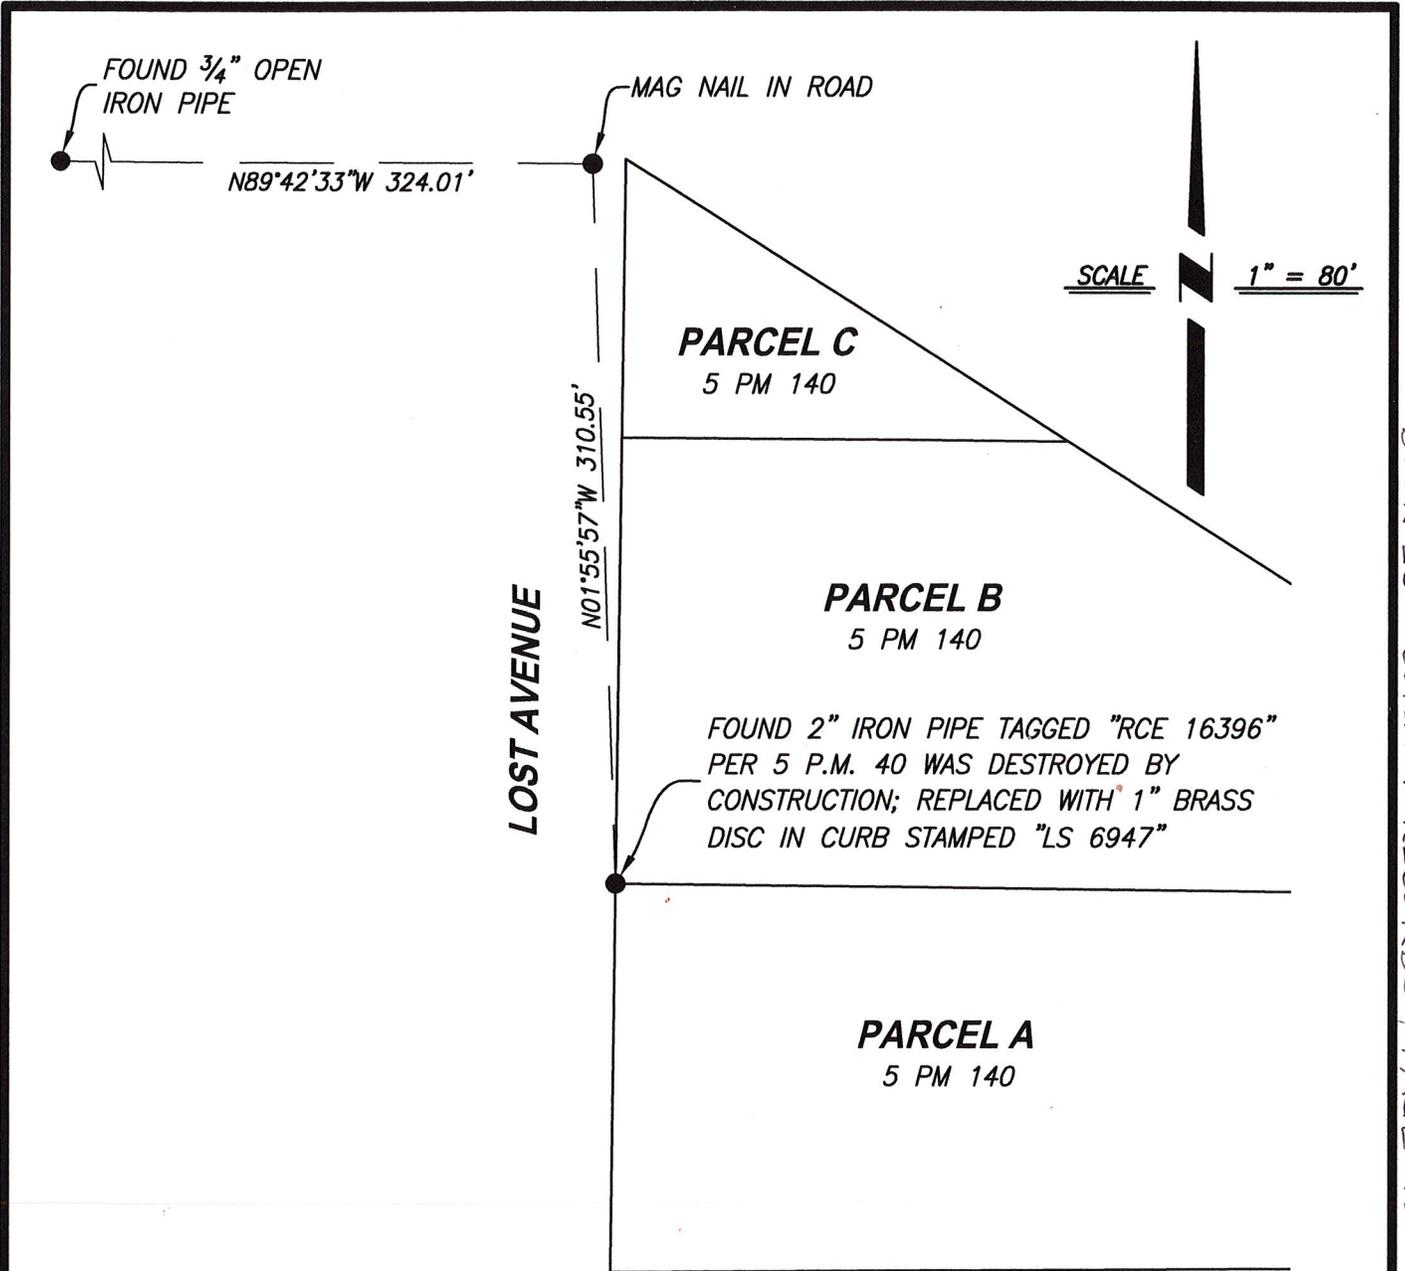


NOTE:

THIS CORNER RECORD REPRESENTS THE AS FOUND LOCATION OF THE MONUMENT SHOWN HEREON, NO SURVEY HAS BEEN MADE OF SAID MONUMENT IN RELATIONSHIP TO REFERENCED RECORD MAPS.

CenterPoint Engineering, Inc.

Civil Engineering & Land Surveying

1217 Pleasant Grove Blvd, Suite 130 • Roseville, CA • 95678
Phone: 916-773-4006 Fax: 916-773-4498

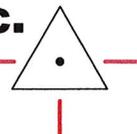

DRAWN BY: BB

CHECKED BY: MH

SHEET: 2 OF 2

SCALE: 1" = 80'

DATE: 7-23-2018