


# CORNER RECORD

Agency Index Bk. 20 Pg 95  
 Document Number 20180062

City of \_\_\_\_\_ County of PLACER, California  
 Brief Legal Description LOT 146, DOLLAR POINT UNIT NO.2 SUBDIVISION, G/MAPS/7 O.R.P.C.

**CORNER TYPE**

**COORDINATES (Optional)**

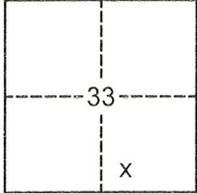

SEC. 33  
 T. 16 N.  
 R. 17 E.  
 M.D.B. & M.

- Government Corner  Control   
 Meander  Property   
 Rancho  Other

N. \_\_\_\_\_ E. \_\_\_\_\_  
 Elevation \_\_\_\_\_  
 Units  Metric  U.S. Survey Foot   
 Horizontal Datum \_\_\_\_\_  
 Zone \_\_\_\_\_ Epoch Date \_\_\_\_\_  
 Vertical Datum \_\_\_\_\_

Date of Survey 5/24/2018

- Complies with Public Resources Code §§8801-8819  
 Complies with Public Resources Code §§8890-8902

PLS Act Ref:  8765(d)  8771  8773  Other:

Corner/Monument:  Left as found  Established  Rebuilt  Pre-Construction  
 Found and tagged  Reestablished  Referenced  Post-Construction

Narrative of corner identified and monument as found, set, reset, replaced, or removed:

See sheet #2 for description(s):

USED RECORD DIMENSIONS AND FOUND MONUMENTS PER G/MAPS/7 AND H/MAPS/40 O.R.P.C. AND 3/CR/91 AND 3/CR/128, TO REESTABLISH THE MISSING CORNERS OF LOT 146, AS SHOWN ON THE ACCOMPANYING PLAT.

**SURVEYOR'S STATEMENT**

This Corner Record was prepared by me or under my direction in conformance with

the Professional Land Surveyors' Act on

May 31, 2018

Signed [Signature] (P.L.S. or R.C.E. No. 7429)



**COUNTY SURVEYOR'S STATEMENT**

This Corner Record was received \_\_\_\_\_

and examined and filed July 26, 2018

Signed [Signature] PLS 6584

Title County Surveyor

County Surveyor's Statement





BOOK 20 CORNER RECORDS PAGE 95

PLAT OF SURVEY

LOT 146, DOLLAR POINT UNIT NO. 2  
 SUBDIVISION, AS FILED IN BOOK G OF MAPS AT  
 PAGE 7, OFFICIAL RECORDS PLACER COUNTY,  
 CALIFORNIA. A PORTION OF SECTION 33,  
 TOWNSHIP 16 N., RANGE 17 E., M.D.B. & M.

SCALE 1" = 80'

DATE OF SURVEY 5/24/2018

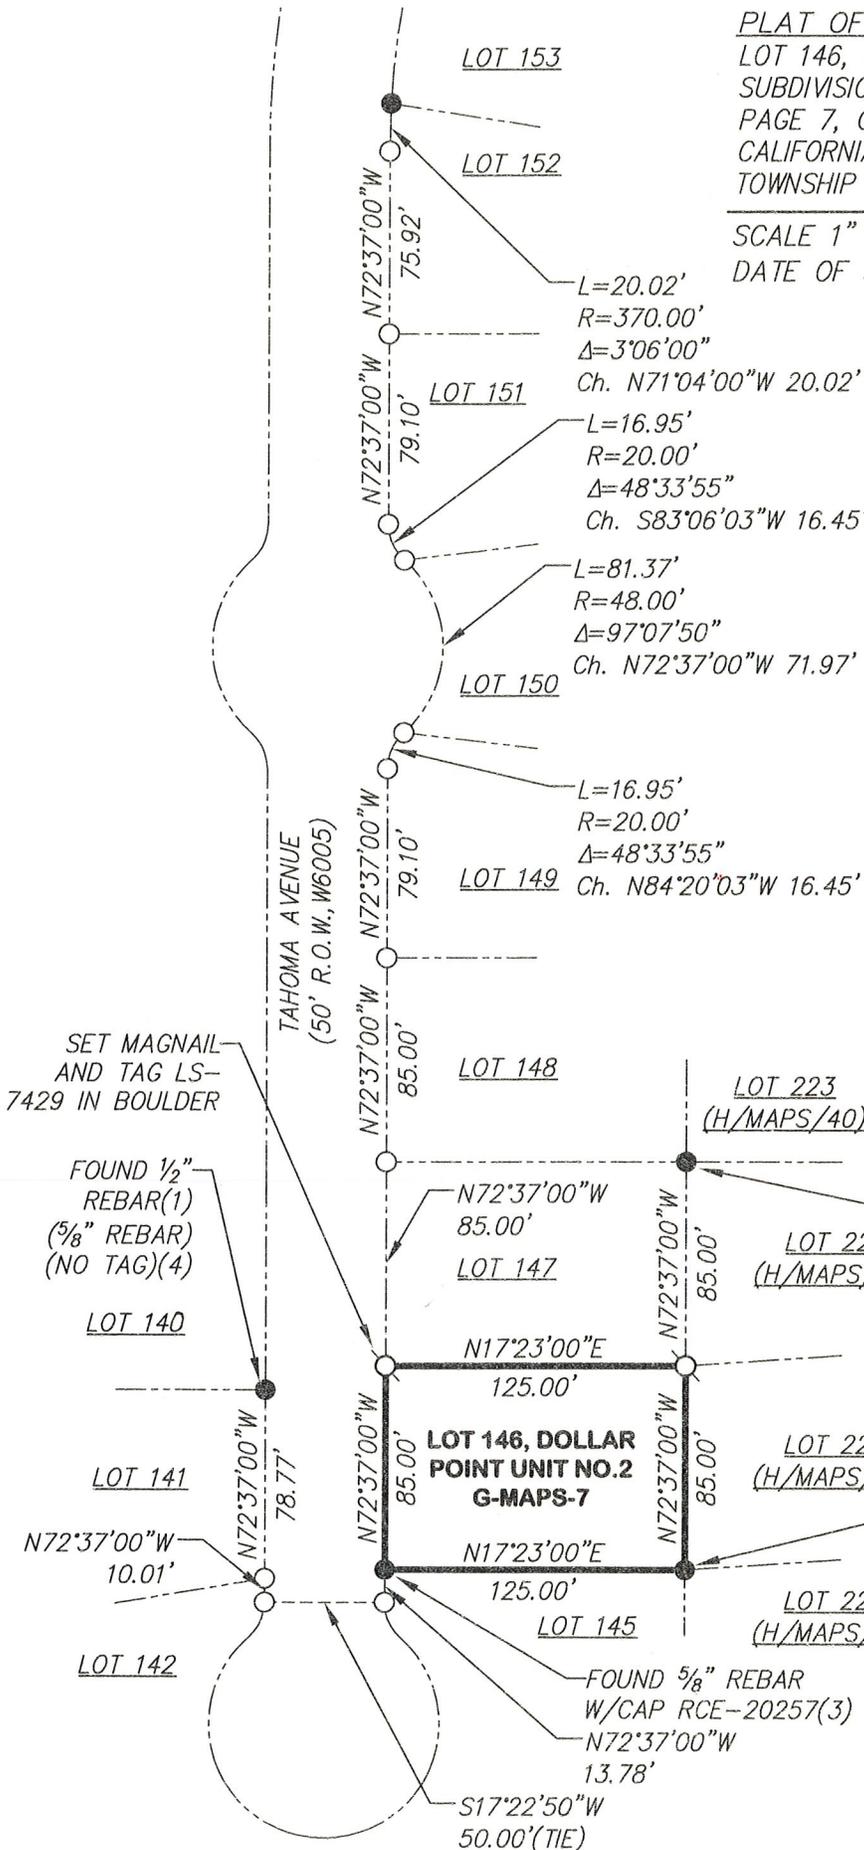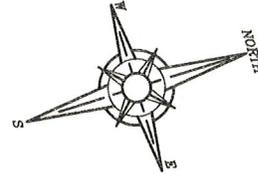

- FOUND 1/2" ROD(1) (UNLESS OTHERWISE NOTED)  
 HISTORICALLY ACCEPTED AS RECORD MONUMENT
- DIMENSION POINT (NOTHING FOUND OR SET)
- ◻ SET 5/8" REBAR WITH YELLOW PLASTIC CAP L.S. 7429 (UNLESS OTHERWISE NOTED)

- (1) PER G/MAPS/7
- (2) PER H/MAPS/40
- (3) PER 3/CR/91
- (4) PER 3/CR/128

FOUND 1/2" ROD (NO TAG)(1)(2)

FOUND 1/2" ROD (NO TAG)(1)(2)

FOUND 5/8" REBAR  
 W/CAP RCE-20257(3)  
 N72°37'00"W  
 13.78'

NOTE: ALL BEARINGS AND DISTANCES SHOWN HEREON ARE RECORD PER G/MAPS/7 O.R.P.C.

J/N 2743.01

BOOK 20 CORNER RECORDS, PAGE 95