


# CORNER RECORD

Agency Index BK. 20, PG. 16  
 Document Number 20170050

City of UNINCORPORATED AREA County of PLACER, California

Brief Legal Description LOT 11 BLOCK "F" DONNER WOODS SUBDIVISION UNIT #2  
BOOK "E" OF MAPS PAGE 36 P.C.R.

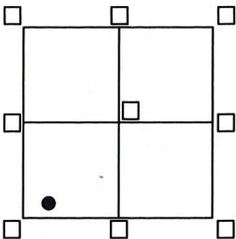

SEC.14  
T.17N.  
R.15E.  
M.D.M.

**CORNER TYPE**

Government Corner  Control   
 Meander  Property   
 Rancho  Other   
 Date of Survey 8/02/17

**COORDINATES (Optional)**

N. \_\_\_\_\_ E. \_\_\_\_\_  
 Elevation \_\_\_\_\_  
 Units  Metric  U.S. Survey Foot  
 Horizontal Datum \_\_\_\_\_  
 Zone \_\_\_\_\_ Epoch Date \_\_\_\_\_  
 Vertical Datum \_\_\_\_\_  
 Complies with Public Resources Code 8801-8891  
 Complies with Public Resources Code 8890-8902

PLS Act Ref:  8765(d)  8771  8773  Other:

Corner/Monument:  Left as found  Established  Rebuilt  Pre-Construction  
 Found and tagged  Reestablished  Referenced  Post-Construction

Narrative of corner identified and monuments as found, set, reset, replaced, or moved:

See sheet #2 for description(s):

● = FOUND 1" IRON PIPE W/ PLASTIC PLUG L.S. 5549 PER 8/CR/69

● = FOUND 1/2" REBAR W/ PLASTIC CAP L.S. 4227 PER 17/CR/3

● = FOUND 5/8" REBAR W/ PLASTIC CAP L.S. 7429 PER 17/CR/3

▲ = FOUND 3/4" REBAR W/ COPPER COLLAR L.S. 8573, NO RECORD

○ = SET BATHEY MONUMENT (T-BAR) W/ NAIL & TAG STAMPED P.L.S. 8628

JN:17075

### SURVEYOR'S STATEMENT

This Corner Record was prepared by me or under my direction in conformance with  
 the Professional Land Surveyor's Act on AUGUST 4, 2017

Signed [Signature] P.L.S. or R.C.E. No. 8628  
Lic. Exp. 12/31/17



### COUNTY SURVEYOR'S STATEMENT

This Corner Record was received \_\_\_\_\_  
 and examined and filed December 22, 2017


Signed [Signature] P.L.S. or R.C.E. No. 6584  
 Title County Surveyor



County Surveyor's Comment \_\_\_\_\_

BOOK 20 OF CORNER RECORDS, PAGE 16

NOTE: THE BEARINGS AND DISTANCES SHOWN ARE RECORD PER "E"/MAPS/36 P.C.R.  
 NO MATERIAL DISCREPANCIES WITH RECORD INFORMATION WERE FOUND.

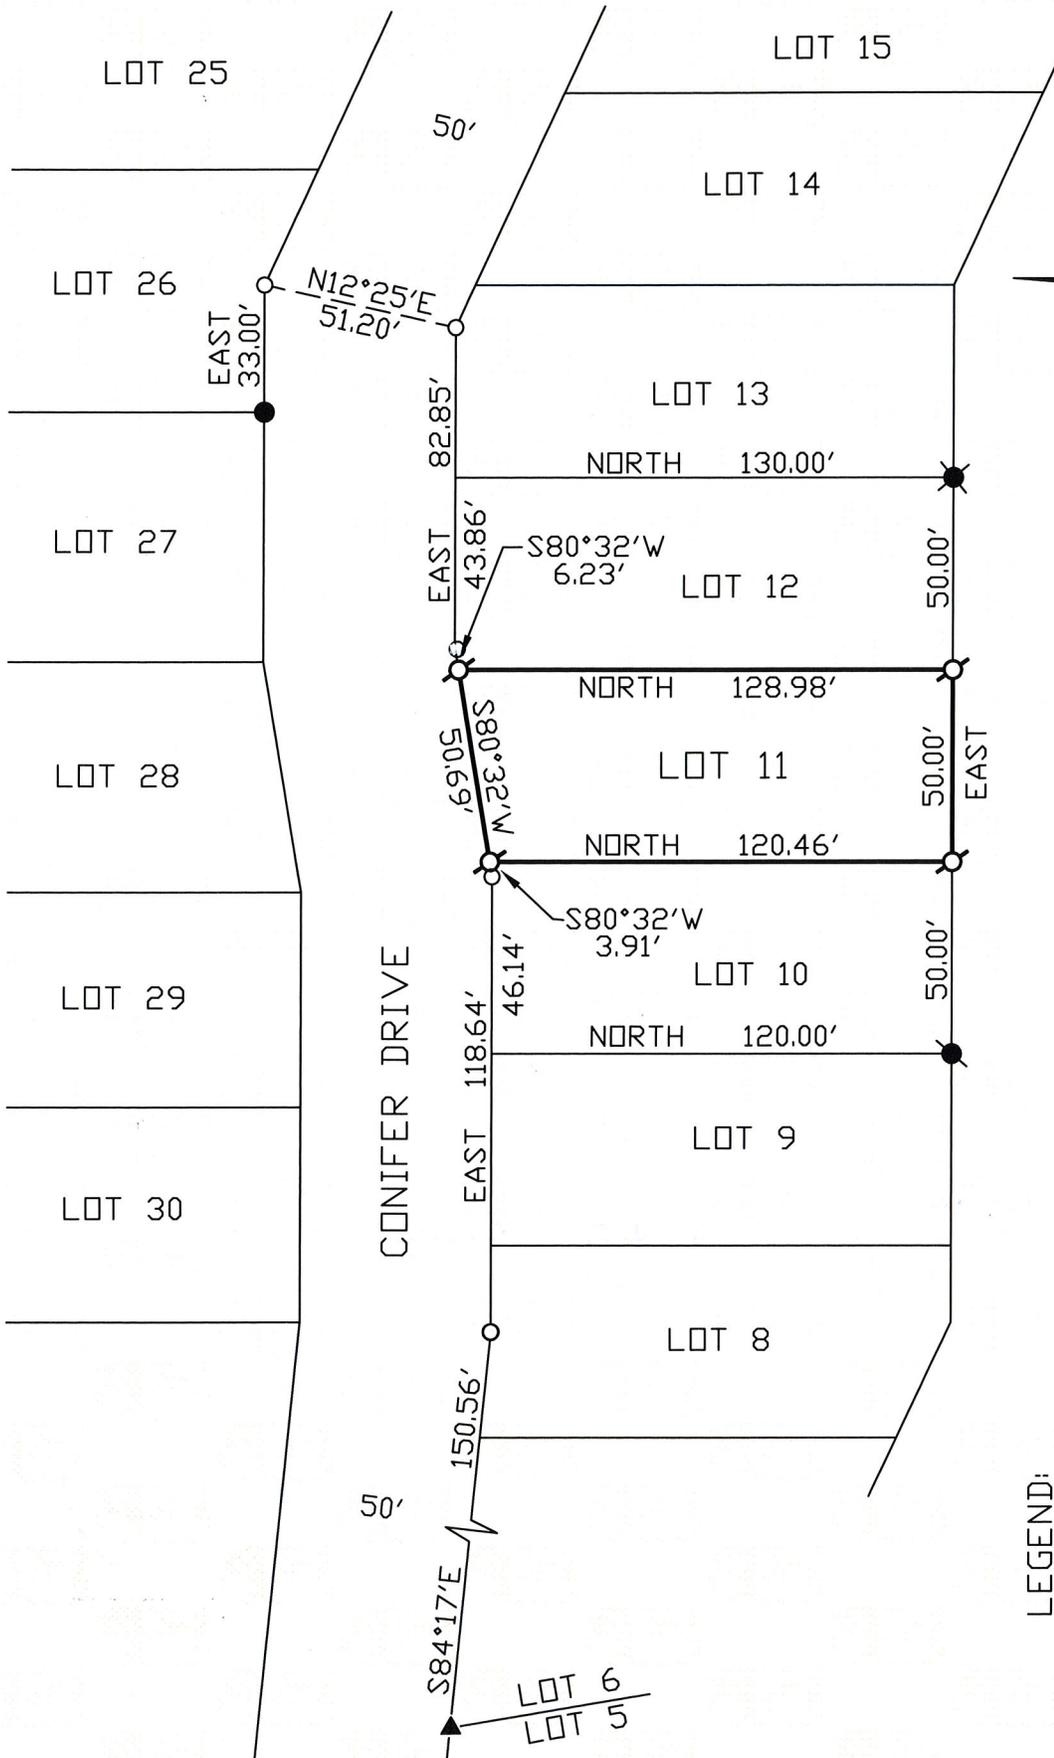

- LEGEND:
- = FOUND 1" IRON PIPE W/ PLASTIC PLUG L.S. 5549 PER 8/CR/69
  - ⊙ = FOUND 1/2" REBAR W/ PLASTIC CAP L.S. 4227 PER 17/CR/3
  - ⊗ = FOUND 5/8" REBAR W/ PLASTIC CAP L.S. 7429 PER 17/CR/3
  - ▲ = FOUND 3/4" REBAR W/ COPPER COLLAR L.S. 8573, NO RECORD
  - ⊙ = SET BATHY MONUMENT (T-BAR) W/ NAIL & TAG STAMPED P.L.S. 8628
  - = DIMENSION POINT ONLY