


# CORNER RECORD

Agency Index BK. 20 PG. 25  
 Document Number 20170072

City of \_\_\_\_\_ County of Placer, California

Brief Legal Description MONUMENTS AS SHOWN ON 22-RS-47, O.R.P.C.

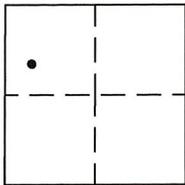

### CORNER TYPE

Government Cor.  Control   
 Meander  Property   
 Rancho  other   
 Date of Survey NOVEMBER 21, 2017

### COORDINATES (OPTIONAL)

N. \_\_\_\_\_ E. \_\_\_\_\_  
 Elevation \_\_\_\_\_  
 Units  Metric  U.S. Survey Foot  
 Horizontal Datum \_\_\_\_\_  
 Zone \_\_\_\_\_ Epoch Date \_\_\_\_\_  
 Vertical Datum \_\_\_\_\_

Complies with Public Resources code § 8801-8819  
 Complies with Public Resources code § 8890-8902

### PLS Act Ref:

8765(d)  8771  8773  Other

### Corner/ Monument:

Left as Found  Established  Rebuilt  Pre-Construction  
 Found and Tagged  Reestablished  Referenced  Post-Construction

Narrative of corner identified and monument as found, set, reset, replaced, or removed:

See sheet # 2 for description(s):

FOUND MONUMENTS AS SHOWN, PER RECORD OF SURVEY NO. 3220, RECORDED IN BOOK 22 OF SURVEYS, PAGE 47, P.C.R., PRIOR TO NEW SIDEWALK CONSTRUCTION, TIED FOUND MONUMENTS FROM REFERENCE POINTS ESTABLISHED FROM PROJECT CONTROL. REPLACED DESTROYED MONUMENTS AFTER CONSTRUCTION.

### SURVEYOR'S STATEMENT

This Corner Record was prepared by me or under my direction in conformance with the Professional Land Surveyors' Act on JANUARY 30, 2018.

Signed [Signature] P.L.S. or R.C.E. No. 7941



### COUNTY SURVEYOR'S STATEMENT

This Corner Record was received \_\_\_\_\_

and examined and filed February 9, 2018.

Signed [Signature] P.L.S. or R.C.E. No. 6584  
County Surveyor

County Surveyor's Comment:  
 \_\_\_\_\_  
 \_\_\_\_\_  
 \_\_\_\_\_




BOOK 20 OF CORNER RECORDS, PAGE 25

**NOTES**

1) THIS CORNER RECORD REPRESENTS THE AS FOUND LOCATION OF THE MONUMENTS SHOWN HEREON, NO SURVEY HAS BEEN MADE OF SAID MONUMENTS IN RELATIONSHIP TO ANY RECORD MAPS.

REFERENCE POINTS	
#	DESCRIPTION
14	"MAG"-NAIL/SHINER
25	PUNCH MARK ON CATCH BASIN
22	"60D" NAIL IN PLANTER
23	MAG NAIL & SHINER
24	CONCRETE NAIL & SHINER

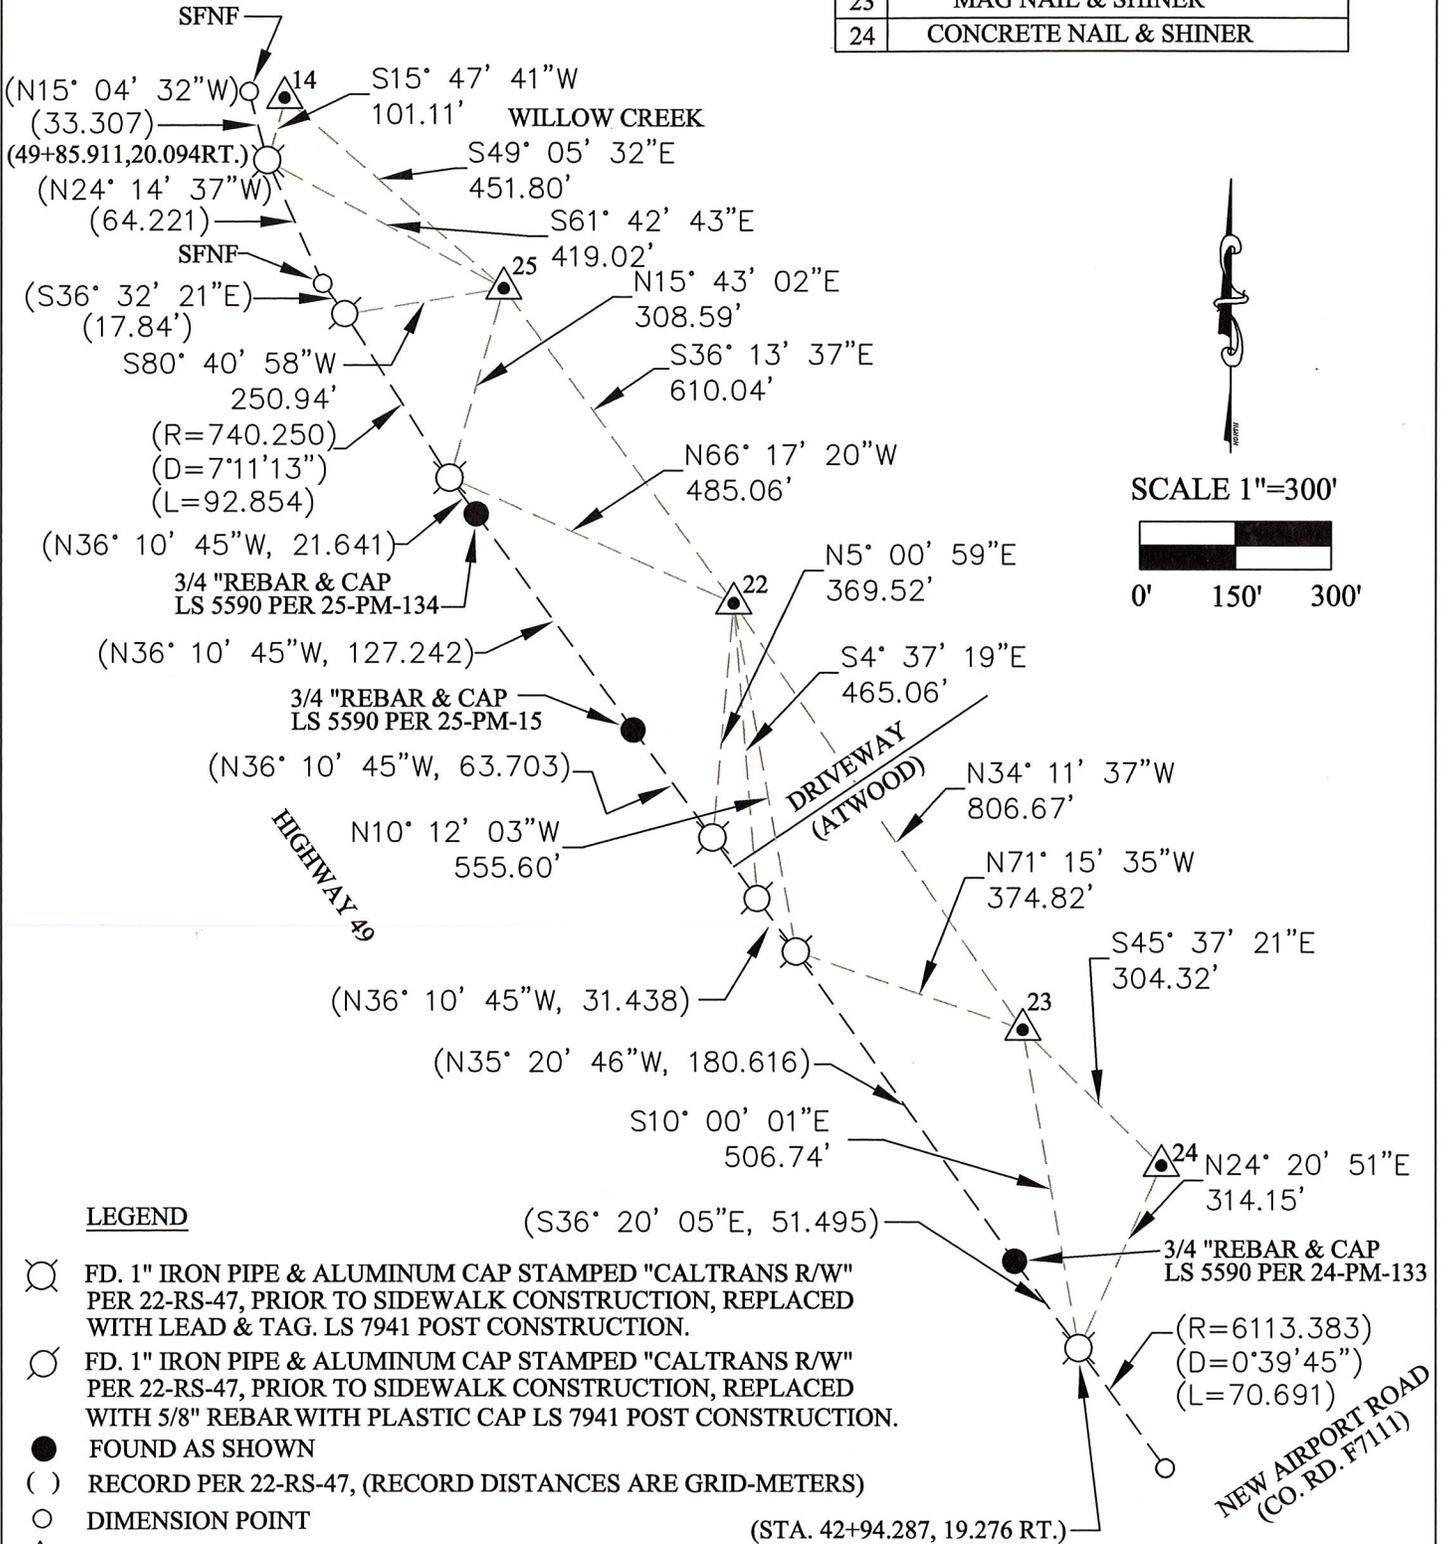

**LEGEND**

- FD. 1" IRON PIPE & ALUMINUM CAP STAMPED "CALTRANS R/W" PER 22-RS-47, PRIOR TO SIDEWALK CONSTRUCTION, REPLACED WITH LEAD & TAG. LS 7941 POST CONSTRUCTION.
- FD. 1" IRON PIPE & ALUMINUM CAP STAMPED "CALTRANS R/W" PER 22-RS-47, PRIOR TO SIDEWALK CONSTRUCTION, REPLACED WITH 5/8" REBAR WITH PLASTIC CAP LS 7941 POST CONSTRUCTION.
- FOUND AS SHOWN
- ( ) RECORD PER 22-RS-47, (RECORD DISTANCES ARE GRID-METERS)
- DIMENSION POINT
- ▲ REFERENCE POINT AS SHOWN IN TABLE
- SFNF SEARCHED FOR, NOTHING FOUND

BOOK 20 OF CORNER RECORDS, PAGE 25