


# CORNER RECORD

Document Number \_\_\_\_\_

City of \_\_\_\_\_

County of PLACER, California

Brief Legal Description LOT 16, WOODVISTA SUBDIVISION, BLOCK U, D/MAPS/12, O.R.P.C.

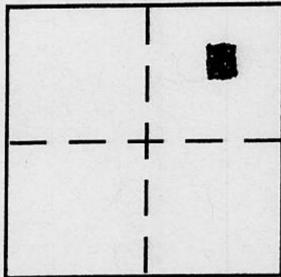

SEC. 13  
T. 16N  
R. 17E  
M.D.B. & M.

### CORNER TYPE

Government Corner  Control   
 Meander  Property   
 Rancho  Other   
 Date of Survey 6-29-04

### COORDINATES (Optional)

N. \_\_\_\_\_  
 E. \_\_\_\_\_  
 Zone NAD27  NAD83   
 NAD83 Epoch \_\_\_\_\_  
 Elev. \_\_\_\_\_  
 Vert. Datum: NGVD29  NAVD88   
 Meas. Units: Metric  Imperial

Corner - Left as found  Found and tagged  Established  Reestablished  Rebuilt

Identification and type of corner found: Evidence used to identify or procedure used to establish or reestablish the corner:

USED RECORD DIMENSIONS AND FOUND MONUMENTS PER D/MAPS/12, O.R.P.C., TO REESTABLISH THE MISSING CORNERS OF LOT 16, AS SHOWN ON THE ACCOMPANYING PLAT.

A description of the physical condition of the monument as found and as set or reset:


SET 5/8" REBAR WITH YELLOW PLASTIC CAP MARKED L.S. 7429

### SURVEYOR'S STATEMENT

This Corner Record was prepared by me or under my direction in conformance with

the Land Surveyor's Act on Dec. 20 2004

Signed [Signature] P.L.S. or R.C.E. No. 7429

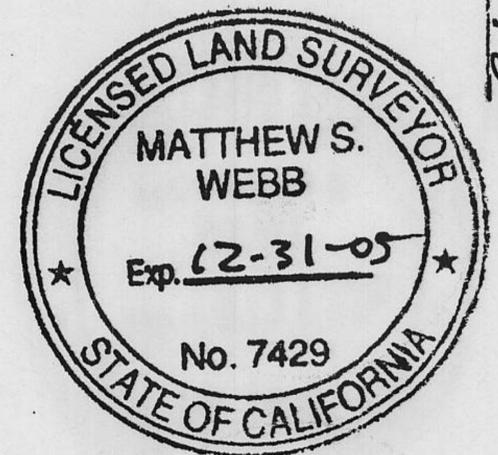

### COUNTY SURVEYOR'S STATEMENT


This Corner Record was received JAN 11, 2005

and examined and filed FEB. 2, 2005

Signed Charles B. Grant P.L.S. or R.C.E. No. LS 6158

Title DEPUTY COUNTY SURVEYOR

County Surveyor's Comment \_\_\_\_\_

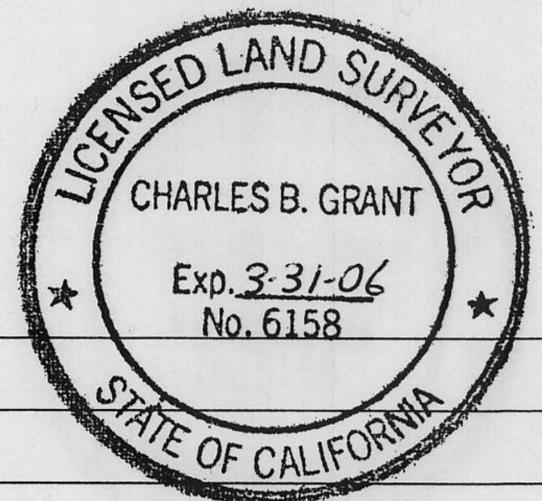


BOOK 9 CORNER RECORDS PAGE 48

PLAT OF SURVEY

LOT 16, BLOCK U, WOODVISTA SUBDIVISION, BOOK D, OF MAPS, PAGE 12, OFFICIAL RECORDS PLACER COUNTY CALIFORNIA, A PORTION N.E. 1/4 SECTION 13, TOWNSHIP 16, N., RANGE 17, E., M.D.B.&M.

SCALE 1" = 50' DATE OF SURVEY 6/29/2004

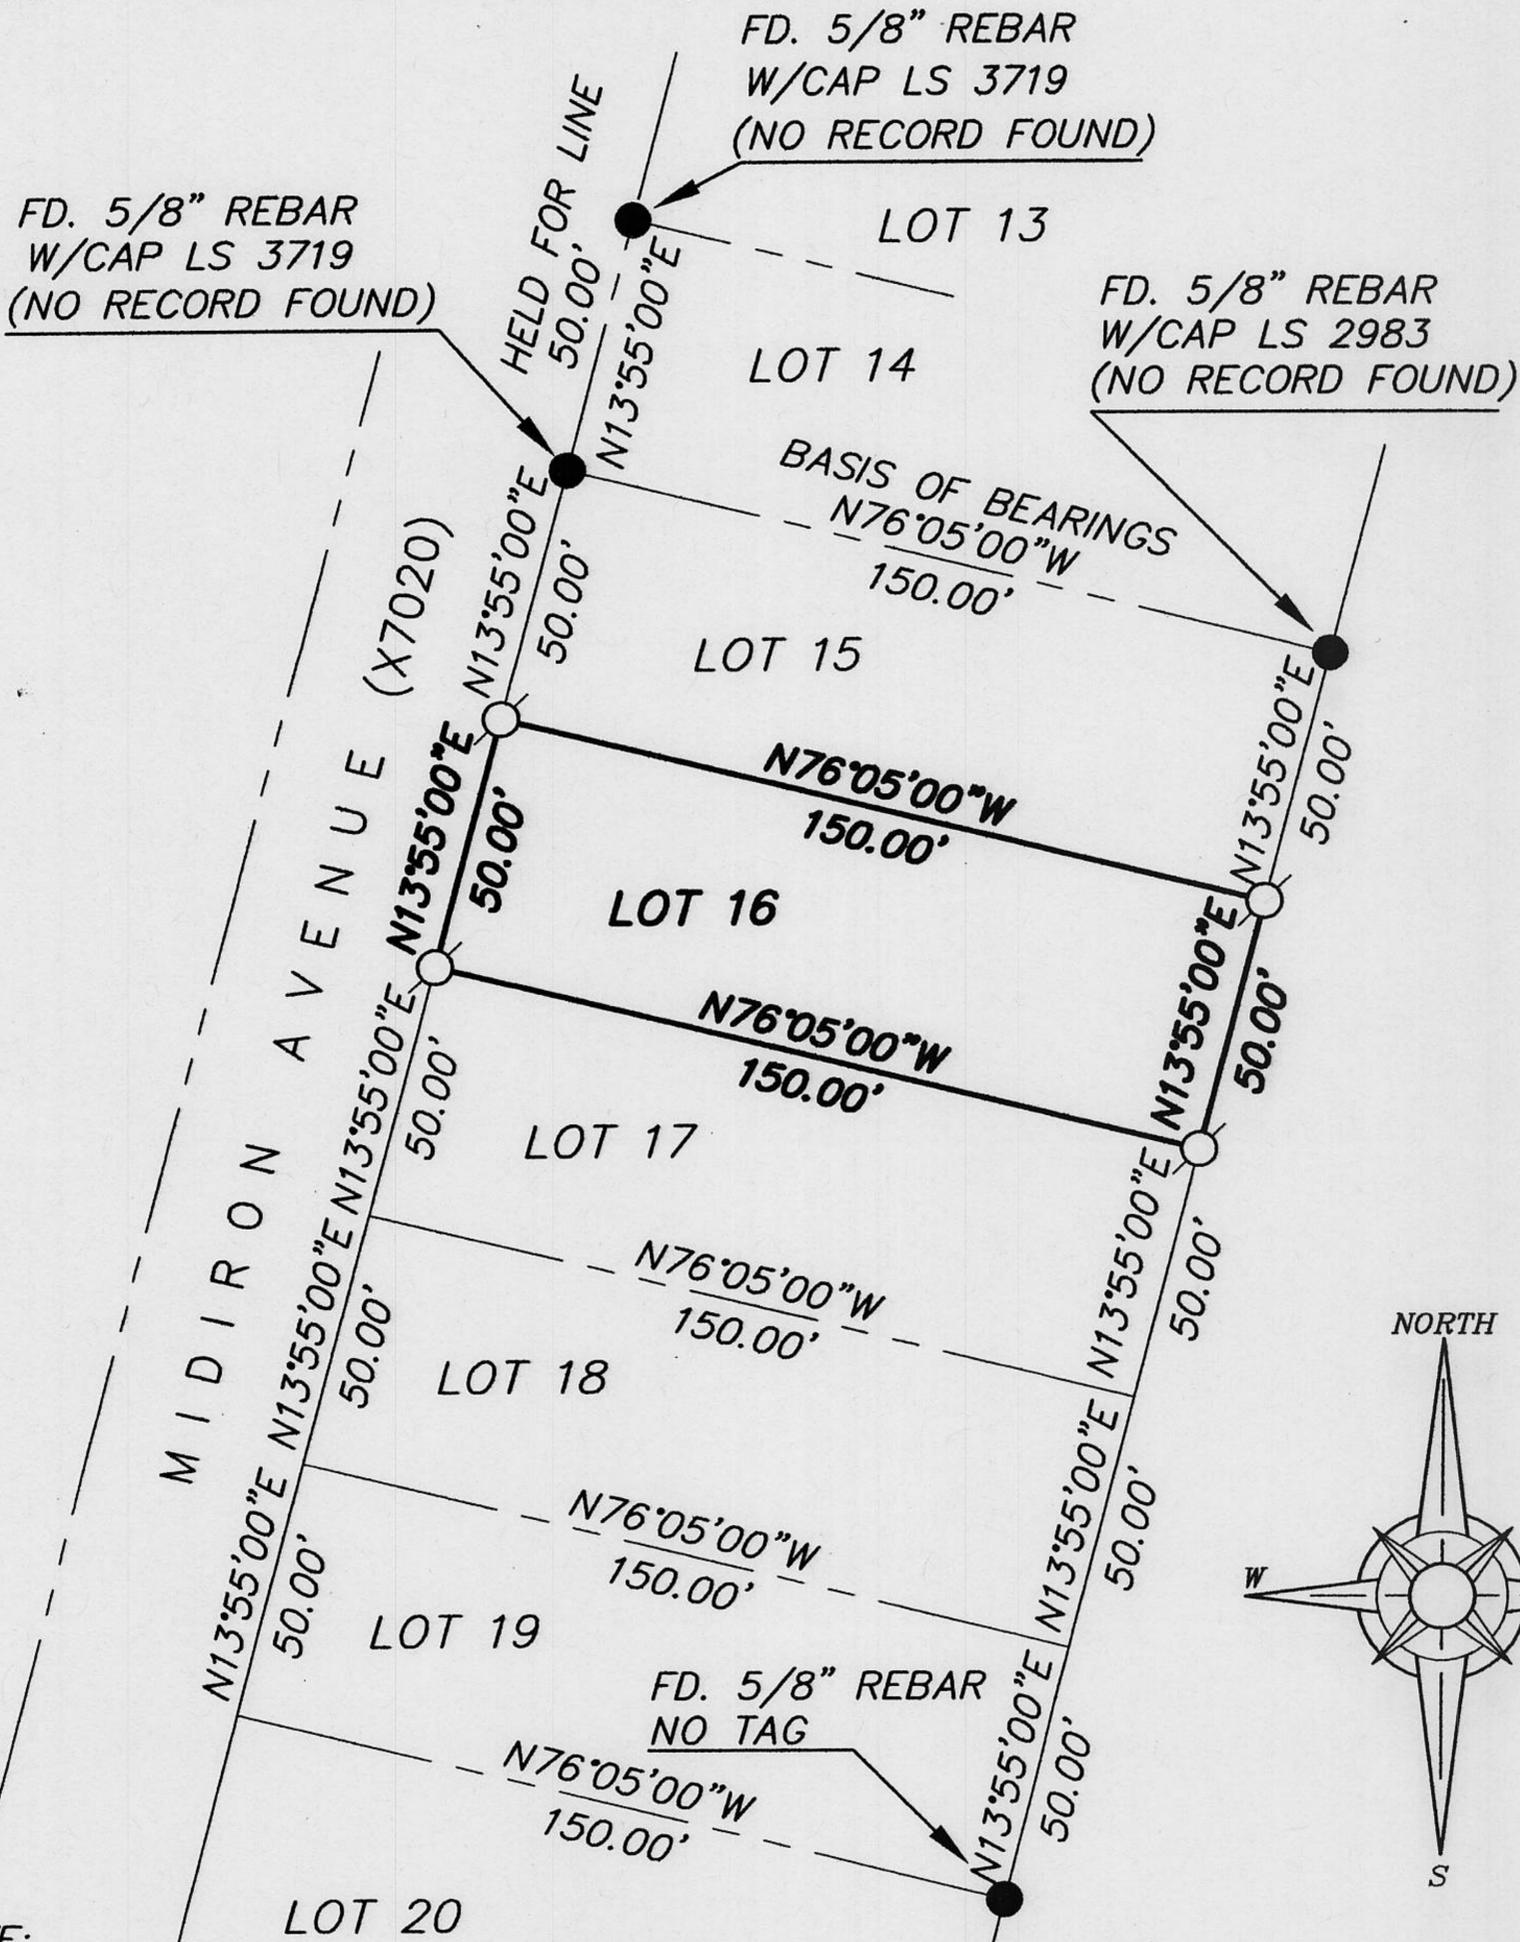

NOTE:

ALL BEARINGS AND DISTANCES SHOWN HEREON ARE RECORD PER D/MAPS/12, O.R.P.C.

- FOUND MONUMENT AS SHOWN HEREON
- SET 5/8" REBAR WITH YELLOW PLASTIC CAP L.S. 7429

J/N 726.00

BOOK 9 CORNER RECORDS PAGE 48