


CORNER RECORD

COUNTY OF PLACER, CALIFORNIA

City of \_\_\_\_\_ Document Number \_\_\_\_\_

Brief Legal Description RODGERSDALE TRACT, UNIT No. 1 F - MAPS - 58

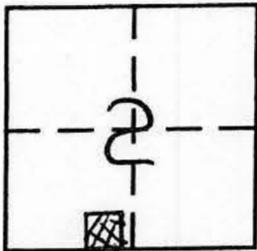

Sec. 2  
T. 10 N.  
R. 7 E.  
M.D.M.

CORNER TYPE

- Government Corner
- Meander
- Rancho
- Date of Survey \_\_\_\_\_
- Control
- Property
- Other

COORDINATES (Optional)

N. \_\_\_\_\_  
E. \_\_\_\_\_  
Zone \_\_\_\_\_ Datum \_\_\_\_\_  
Elev. \_\_\_\_\_

Corner — Left as found  Found and tagged  Established  Reestablished  Rebuilt

Identification and type of corner found: Evidence used to identify or procedure used to establish or reestablish corner:

FOUND RAILROAD SPIKE IN TRAVELED WAY OF JOE RODGERS ROAD  
Per MAP of RODGERSDALE TRACT, UNIT No. 1, Book F of  
MAPS PAGE 58 O.R.P.C. ESTABLISHED REFERENCE POINTS  
FROM FOUND MONUMENT PRIOR TO ASPHALT OVERLAY

A description of the physical condition of the monument as found and as set or reset:

FROM REFERENCE POINTS SET P\*K NAIL WITH 1/4" BRASS  
WASHER STAMPED "PLA CO SURVEY", CENTERED OVER  
FOUND MONUMENT AFTER ASPHALT OVERLAY

SURVEYOR'S STATEMENT

This Corner Record was prepared by me or under my direction in conformance with the Land

Surveyors' Act on MAY 4 2005.

Signed [Signature] L.S. or R.C.E. Number LS 7887




COUNTY SURVEYOR'S STATEMENT

This Corner Record was received MAY 17 2005 and examined

and filed JUNE 7 2005.

Signed Charles B. Grant Title DEPUTY COUNTY  
LS 6158 SURVEYOR

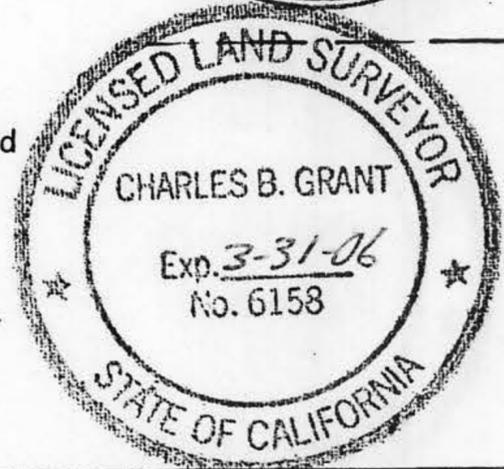

County Surveyor's Comment \_\_\_\_\_


BOOK 9 CORNER RECORDS PAGE 71

# F-MAPS-58



NOT TO SCALE

DOUGLAS Blvd.

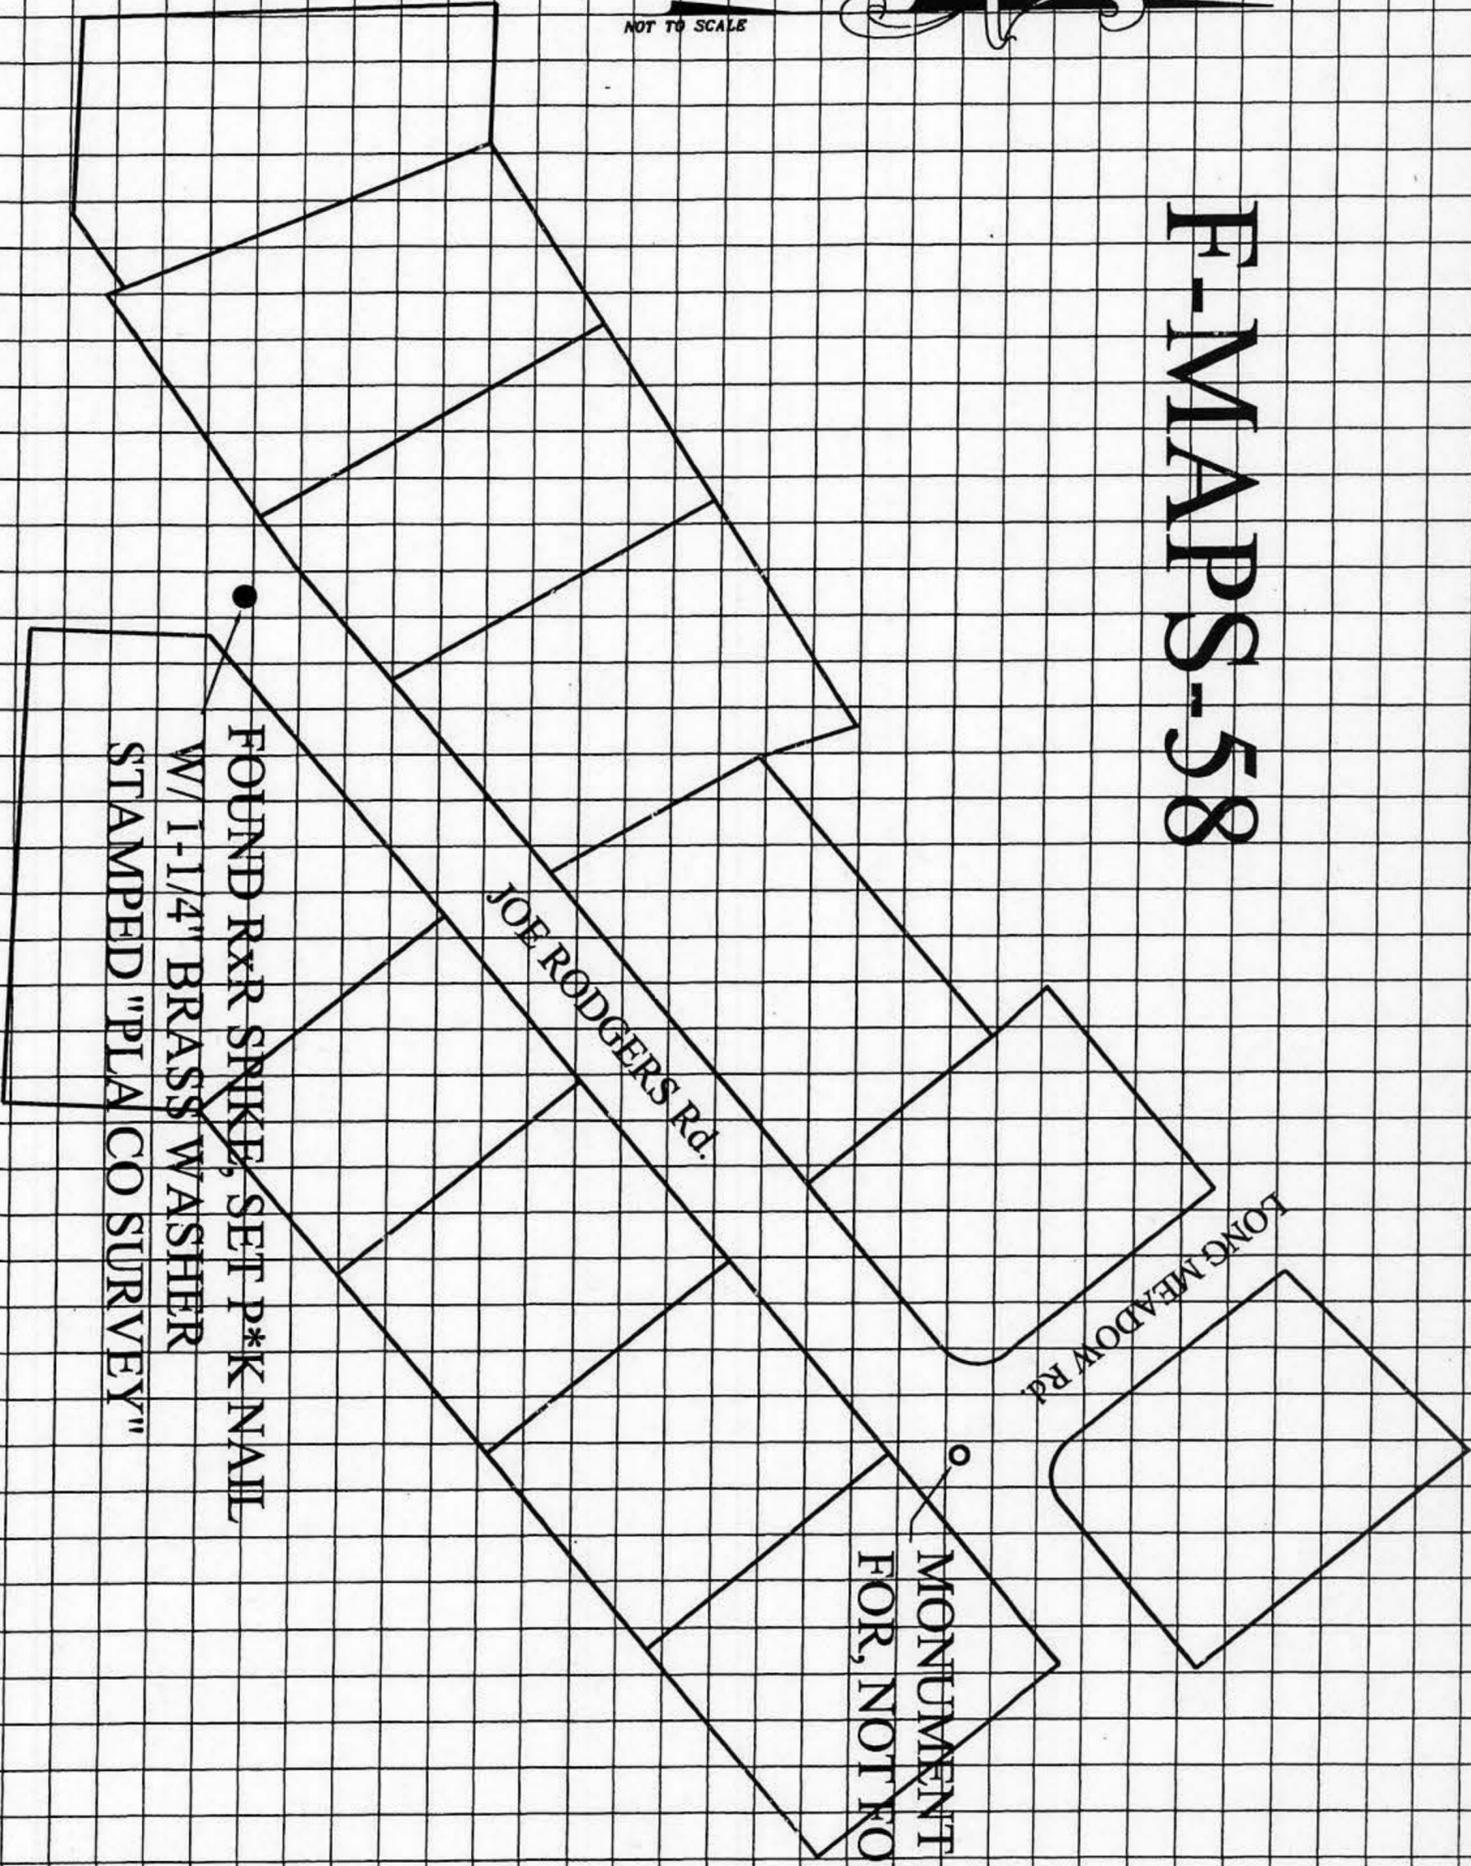

● FOUND RRR SNIKE, SET P\*K NAIL  
W/ 1-1/4" BRASS WASHER  
STAMPED "PLA CO SURVEY"

JOE RODGERS Rd.

LONG MEADOW Rd.

○ MONUMENT SEARCHED  
FOR, NOT FOUND.