

CORNER RECORD

COUNTY OF PLACER, CALIFORNIA

City of _____

Document Number _____

Brief Legal Description PARCEL MAP NO. 71369

7-PM-76



SW 1/4
SEC. 34
T. 13 N.
R. 8 E.
M.D.M.

CORNER TYPE

Government Corner Control
 Meander Property
 Rancho Other
 Date of Survey _____

COORDINATES
(Optional)

N. _____
 E. _____
 Zone _____ Datum _____
 Elev. _____

Corner — Left as found Found and tagged Established Reestablished Rebuilt

Identification and type of corner found: Evidence used to identify or procedure used to establish or reestablish corner:

FOUND R-R SPIKES IN TRAVELED WAY OF LUTHER RD. PER PARCEL MAP NO. 71369
AT BOOK 7 OF PARCEL MAPS PAGE 76 FROM FOUND MONUMENTS SET REFERENCE
POINTS PRIOR TO ASPHALT OVERLAY

A description of the physical condition of the monument as found and as set or reset:


FROM REFERENCE POINTS SET P-K NAIL W/ 1/4" BRASS WASHER STAMPED "PLA CO
SURVEY" CENTERED OVER FOUND MONUMENTS AFTER ASPHALT OVERLAY

SURVEYOR'S STATEMENT

This Corner Record was prepared by me or under my direction in conformance with the Land

Surveyors' Act on MAY 10 20 05.

Signed [Signature] L.S. or R.C.E. Number LS 7887

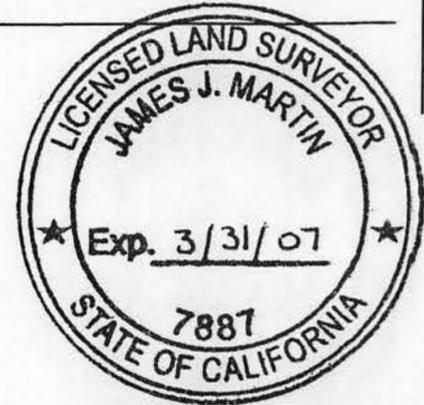


COUNTY SURVEYOR'S STATEMENT

This Corner Record was received MAY 17 20 05 and examined


and filed JUNE 7 20 05.

Signed Charles B. Grant Title DEPUTY COUNTY
LS 6158 SURVEYOR

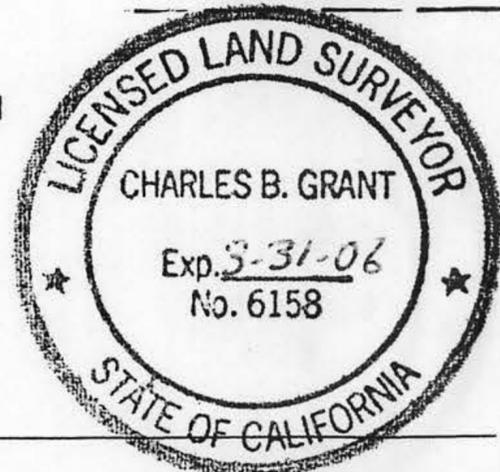


County Surveyor's Comment _____

BOOK 9 CORNER RECORDS PAGE 73

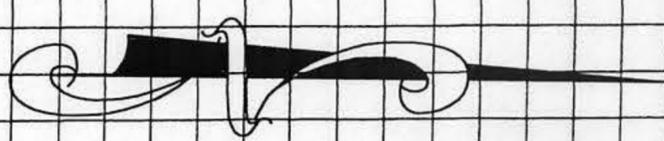

NOT TO SCALE

7-PM-75

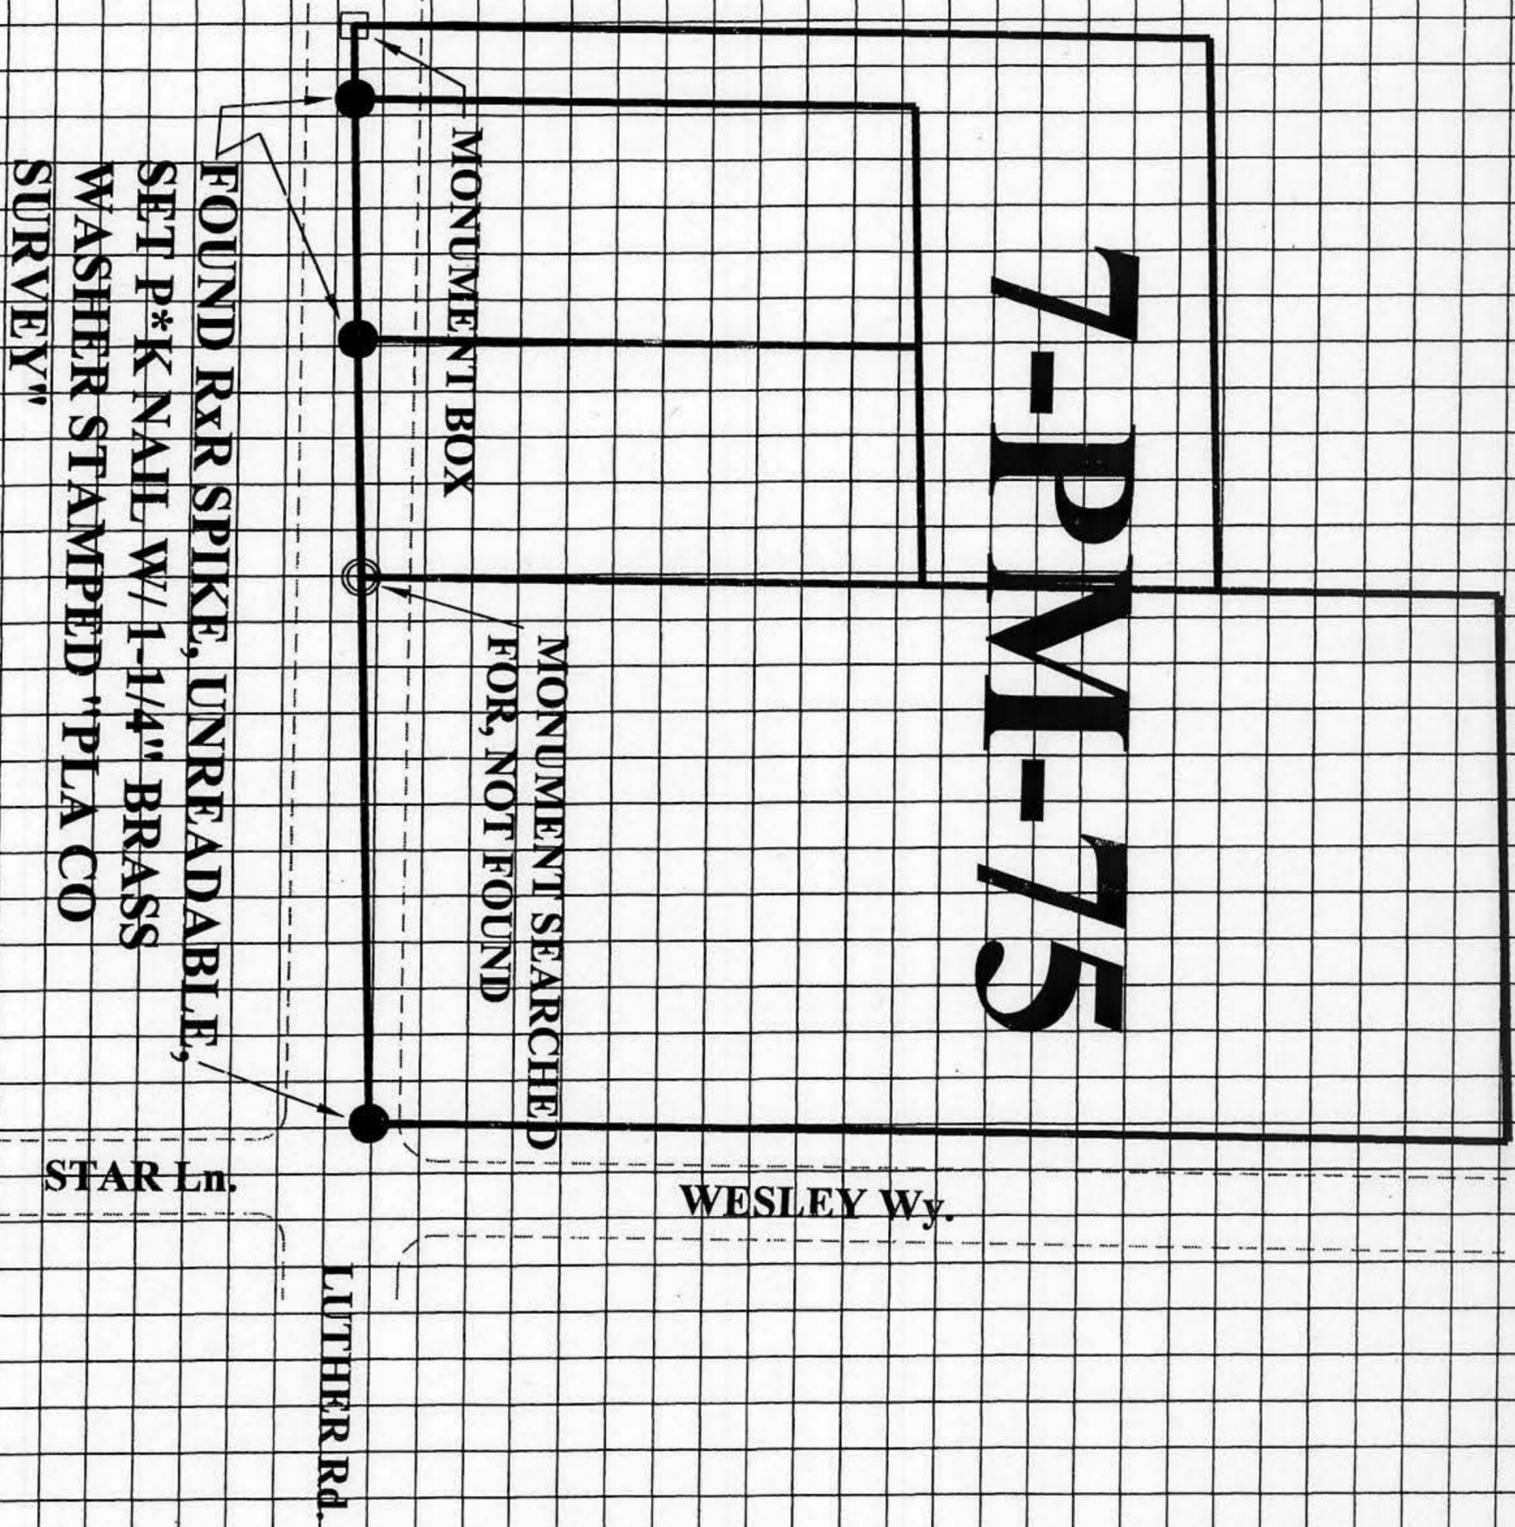

FOUND R&R SPIKE, UNREADABLE,
SET P*K NAIL W/ 1-1/4" BRASS
WASHER STAMPED "PLA CO
SURVEY"

MONUMENT BOX

MONUMENT SEARCHED
FOR, NOT FOUND

WESLEY Wy.

LUTHER Rd.

STAR Ln.