


CORNER RECORD

COUNTY OF PLACER, CALIFORNIA

City of \_\_\_\_\_ Document Number \_\_\_\_\_

Brief Legal Description TALMONT ESTATES UNIT No. 2 I-MAPS-1

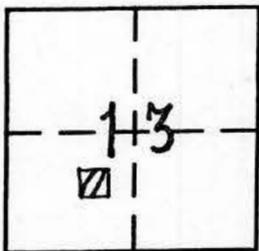

SW 1/4  
SEC 13  
T. 15 N.  
R. 16 E.  
M.D.M.

CORNER TYPE

- Government Corner
- Meander
- Rancho
- Date of Survey \_\_\_\_\_
- Control
- Property
- Other

COORDINATES (Optional)

N. \_\_\_\_\_  
E. \_\_\_\_\_  
Zone \_\_\_\_\_ Datum \_\_\_\_\_  
Elev. \_\_\_\_\_

Corner — Left as found  Found and tagged  Established  Reestablished  Rebuilt

Identification and type of corner found: Evidence used to identify or procedure used to establish or reestablish corner:

FOUND R\*R SPIKES AT INTERSECTIONS OF BIG PINE Dr. AND TIMBER LANE;  
TALVISTA Dr. AND SILVER TIP Dr.; SHOREVIEW Dr. AND SILVER TIP Dr., MONUMENTS  
NOT CALLED FOR ON I-MAPS-1, FROM FOUND MONUMENTS SET  
REFERENCE POINTS PRIOR TO ASPHALT OVERLAY.

A description of the physical condition of the monument as found and as set or reset:

FROM REFERENCE POINTS SET P\*K NAIL W/1/4" BRASS WASHER STAMPED  
"PLA CO SURVEY" CENTERED OVER FOUND MONUMENT, AFTER ASPHALT  
OVERLAY.

SURVEYOR'S STATEMENT

This Corner Record was prepared by me or under my direction in conformance with the Land

Surveyors' Act on MAY 11 20 05.

Signed [Signature] L.S. or R.C.E. Number LS 7887




COUNTY SURVEYOR'S STATEMENT

This Corner Record was received MAY 17 20 05 and examined

and filed JUNE 7 20 05.


Signed Charles B. Grant Title DEPUTY COUNTY  
LS 6158 SURVEYOR

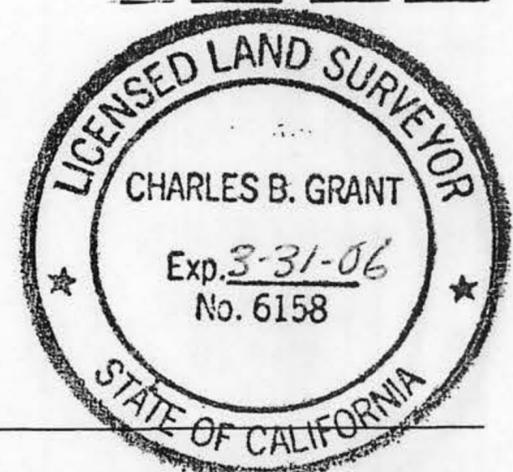

County Surveyor's Comment \_\_\_\_\_

BOOK 0 CORNER RECORDS PAGE 74

# I-MAPS-1

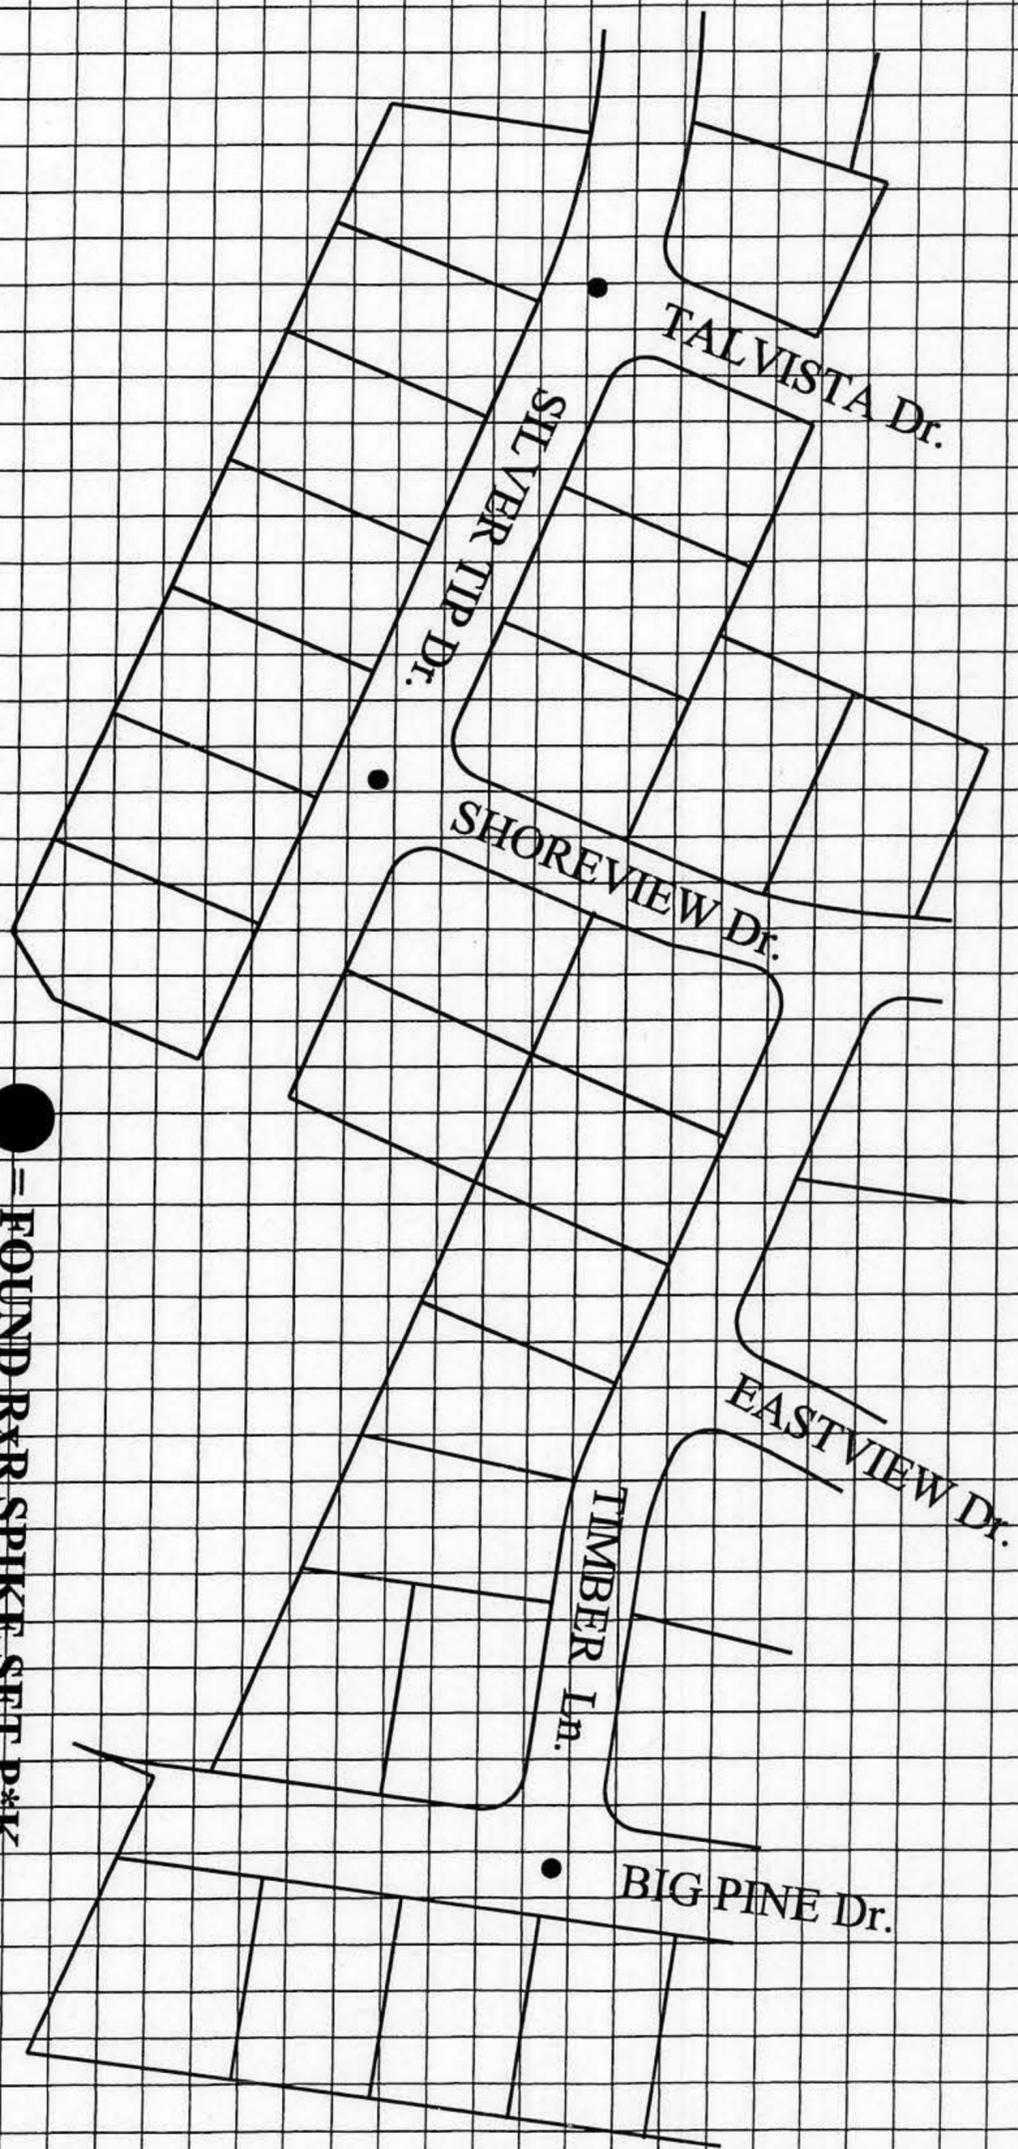

● = FOUND R/R SPIKE, SET P\*K  
NAIL W/ 1-1/4" BRASS WASHER  
STAMPED "PLA CO SURVEY"