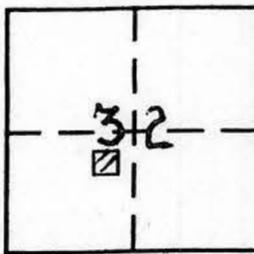


CORNER RECORD

COUNTY OF PLACER, CALIFORNIA

City of _____ Document Number _____

Brief Legal Description TRACT No. 223 NORTHSTAR UNIT 1-B J-MAPS - 40

	SW 1/4 SEC. 32 T. 17 N. R. 17 E. M.O.M.	CORNER TYPE		COORDINATES (Optional)	
	Government Corner <input type="checkbox"/> Control <input type="checkbox"/> Meander <input type="checkbox"/> Property <input checked="" type="checkbox"/> Rancho <input type="checkbox"/> Other <input type="checkbox"/> Date of Survey _____	N. _____ E. _____ Zone _____ Datum _____ Elev. _____			

Corner — Left as found Found and tagged Established Reestablished Rebuilt

Identification and type of corner found: Evidence used to identify or procedure used to establish or reestablish corner:
FOUND R.R SPIKES IN TRAVELED WAY OF NORTHSTAR DRIVE PER
TRACT No. 223, NORTHSTAR UNIT 1-B AT BOOK J of MAPS AT PAGE 40
O.R.P.C. FROM FOUND MONUMENTS ESTABLISHED REFERENCE POINTS
PRIOR TO ASPHALT OVERLAY.

A description of the physical condition of the monument as found and as set or reset:
FROM REFERENCE POINTS SET P.K NAIL W/ 1/4" BRASS WASHER
STAMPED "PLA CO SURVEY" CENTERED OVER FOUND MONUMENTS
AFTER ASPHALT OVERLAY.

SURVEYOR'S STATEMENT

This Corner Record was prepared by me or under my direction in conformance with the Land Surveyors' Act on MAY 16 20 05.
Signed [Signature] L.S. or R.C.E. Number LS 7887




COUNTY SURVEYOR'S STATEMENT

This Corner Record was received MAY 17 20 05 and examined
and filed JUNE 7 20 05.
Signed Charles B. Grant Title DEPUTY COUNTY SURVEYOR
LS 6158



County Surveyor's Comment _____

BOOK 9 CORNER RECORDS PAGE 75

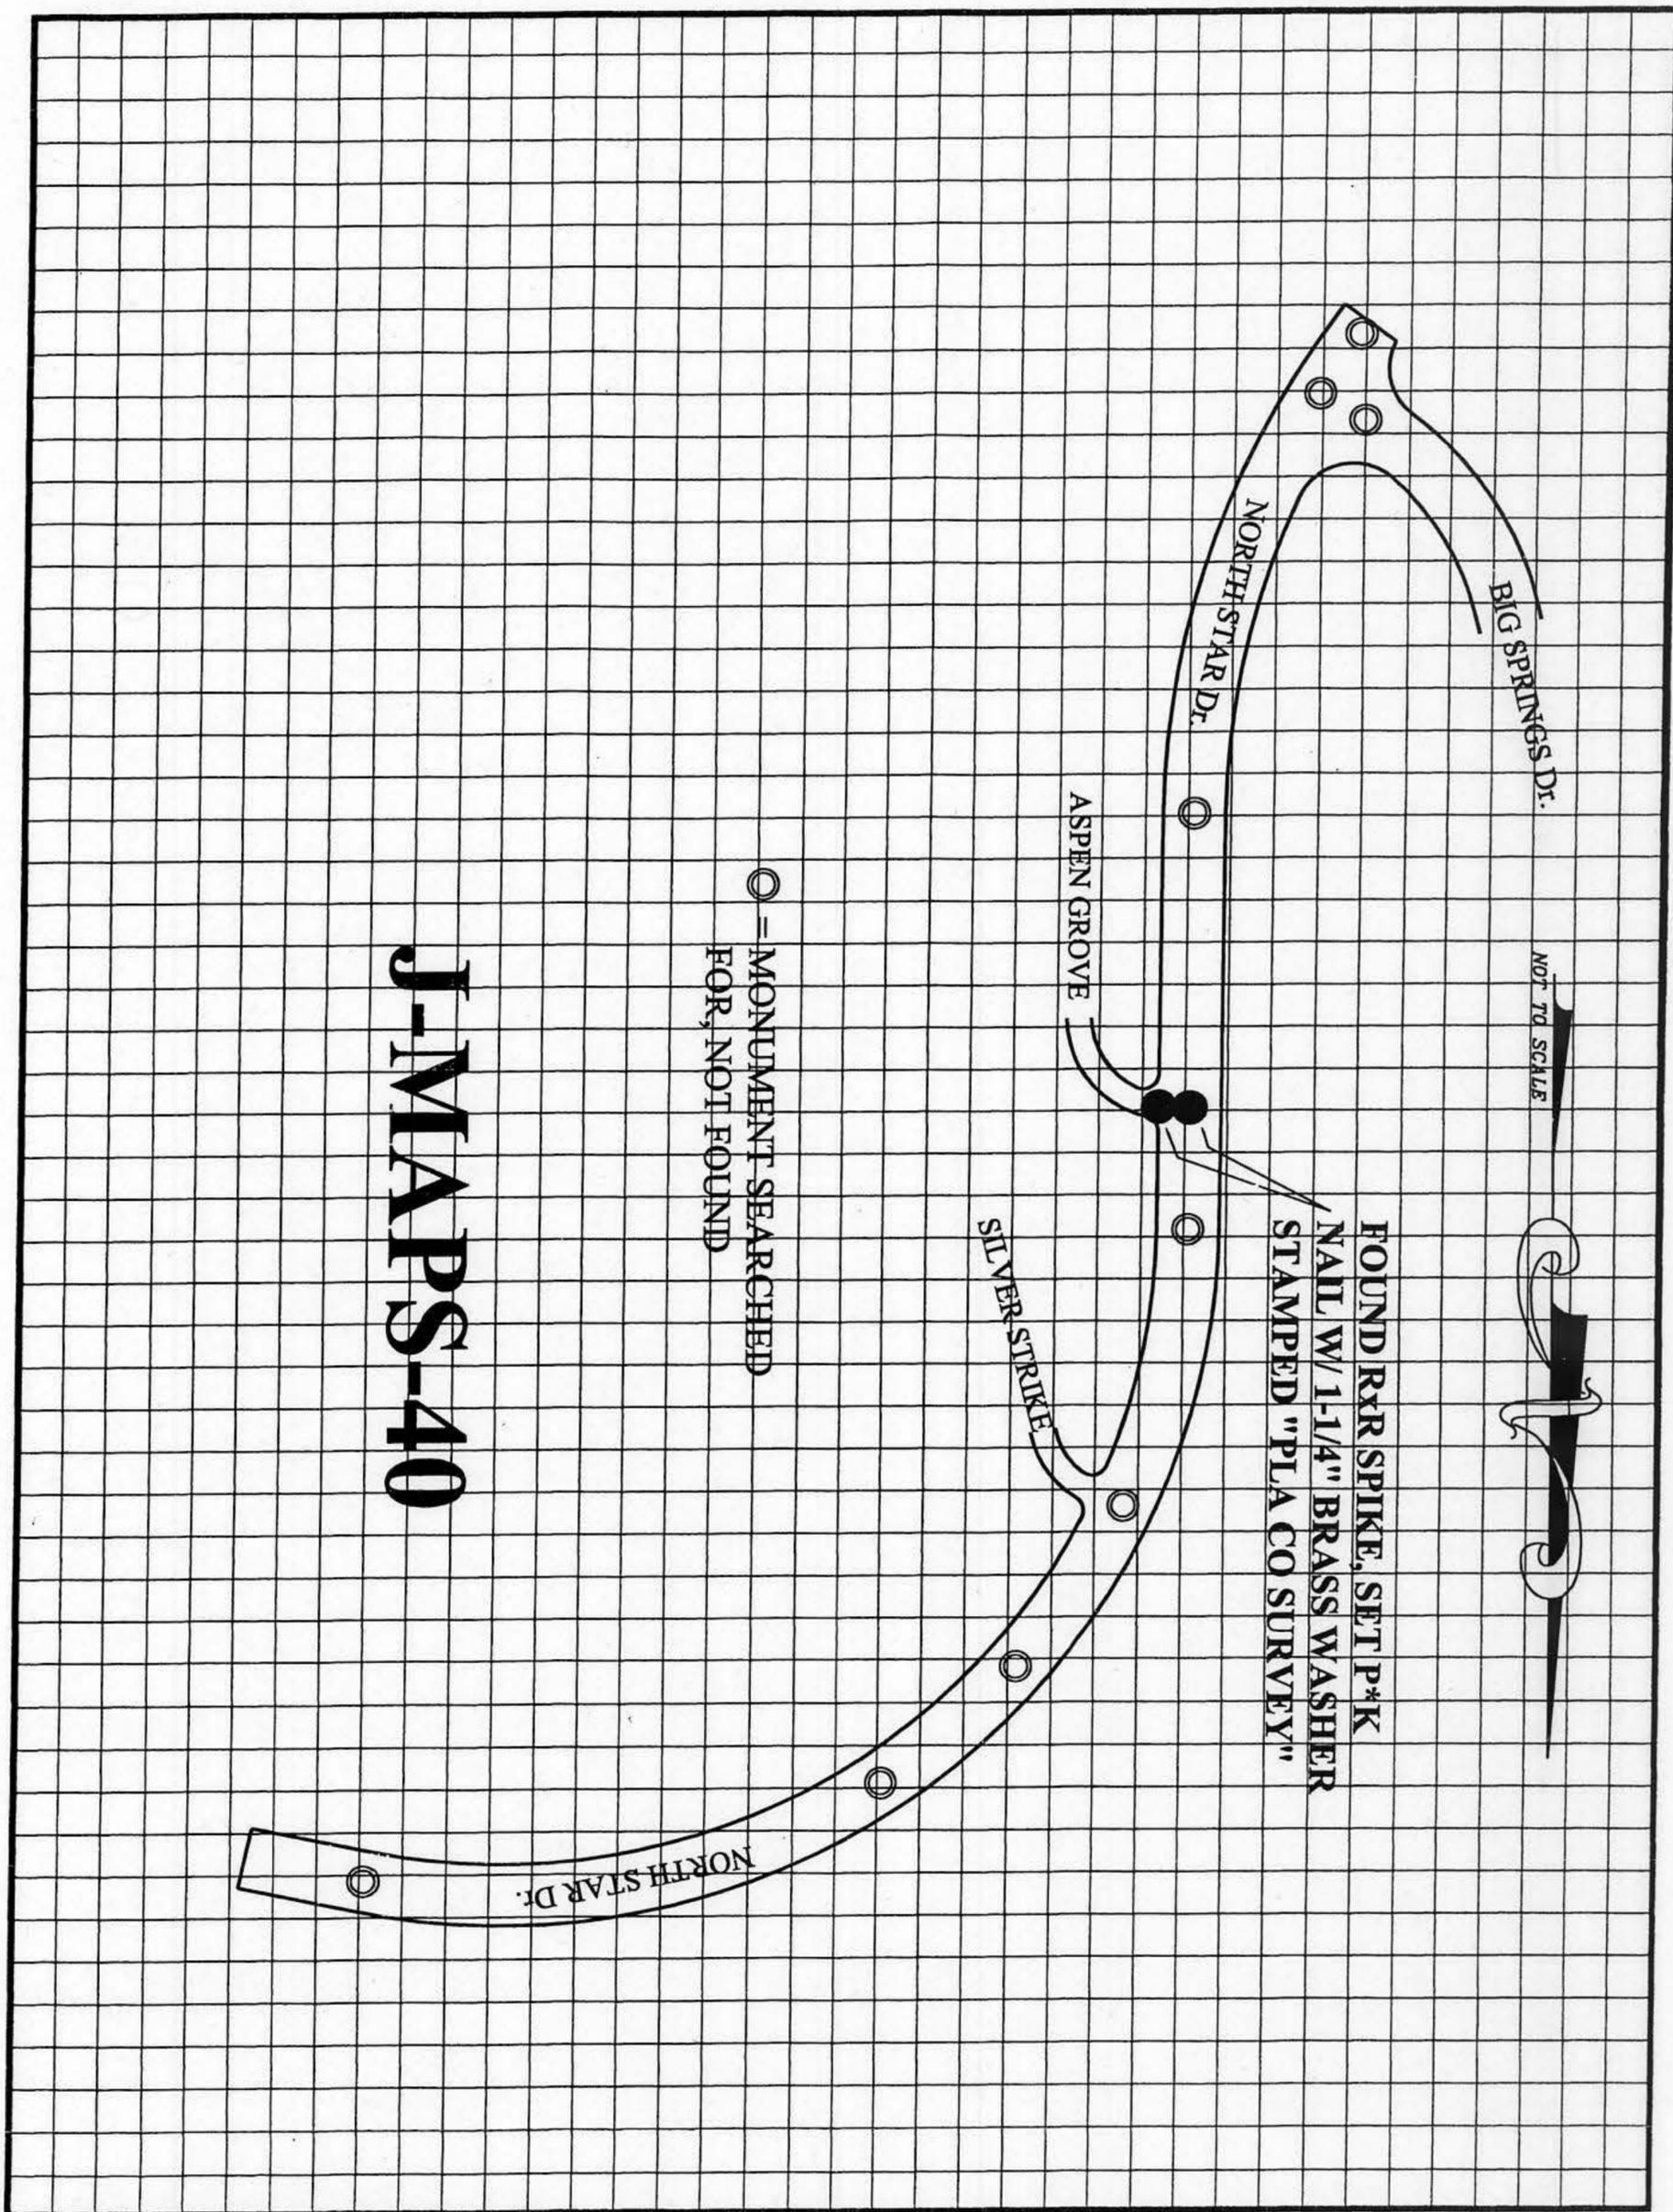

J-MAPS-40