


**CORNER RECORD**

Document Number \_\_\_\_\_

City of \_\_\_\_\_

County of PLACER, California

Brief Legal Description LOTS 21-24, BLOCK "F", ADD. TO BROCKWAY VISTA SUB. D/MAPS/30  
O.R.P.C.

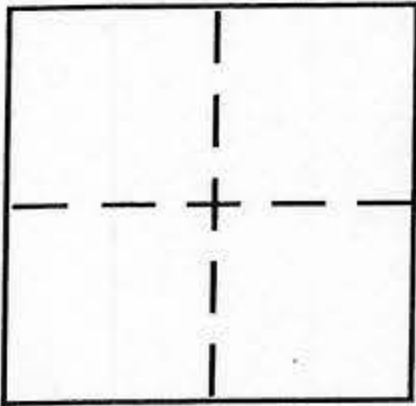

SEC. 19  
T. 16 N  
R. 18 E  
M.D.B. & M. Date of Survey \_\_\_\_\_

**CORNER TYPE**

Government Corner	<input type="checkbox"/>	Control	<input type="checkbox"/>
Meander	<input type="checkbox"/>	Property	<input checked="" type="checkbox"/>
Rancho	<input type="checkbox"/>	Other	<input type="checkbox"/>

**COORDINATES (Optional)**

N. \_\_\_\_\_  
E. \_\_\_\_\_  
Zone \_\_\_\_\_ NAD27  NAD83   
NAD83 Epoch \_\_\_\_\_  
Elev. \_\_\_\_\_  
Vert. Datum: NGVD29  NAVD88   
Meas. Units: Metric  Imperial

Corner - Left as found  Found and tagged  Established  Reestablished  Rebuilt

Identification and type of corner found: Evidence used to identify or procedure used to establish or reestablish the corner:

USED RECORD DIMENSIONS PER D/MAPS/30, O.R.P.C. AND  
PRORATION BETWEEN FOUND MONUMENTS TO REESTABLISH  
THE MISSING CORNERS AS SHOWN ON THE ACCOMPANYING  
PLAT.

A description of the physical condition of the monument as found and as set or reset:

SET 5/8" REBAR WITH YELLOW PLASTIC CAP MARKED L.S. 7429  
ADDED YELLOW PLASTIC CAPS AND BRASS TAGS MARKED L.S. 7429  
TO MONUMENTS FOUND AS SHOWN ON THE ACCOMPANYING PLAT

**SURVEYOR'S STATEMENT**

This Corner Record was prepared by me or under my direction in conformance with the Land Surveyor's Act on 5-25-05

Signed Matthew Webb P.L.S. or R.C.E. No. 7429



**COUNTY SURVEYOR'S STATEMENT**

This Corner Record was received MAY 26 05

and examined and filed JUNE 7, 2005

Signed Charles B. Grant P.L.S. or R.C.E. No. LS 6158

Title DEPUTY COUNTY SURVEYOR

County Surveyor's Comment \_\_\_\_\_





BOOK 9 PAGE 79

**PLAT OF SURVEY**

LOTS 21-24, BLOCK F, ADDITION TO BROCKWAY VISTA SUBDIVISION, BOOK D OF MAPS AT PAGE 30, OFFICIAL RECORDS PLACER COUNTY CALIFORNIA, A PORTION OF SECTION 19, TOWNSHIP 16 N., RANGE 18 E., M.D.B.&M.

SCALE 1" = 40' DATE OF SURVEY 5/13/2005

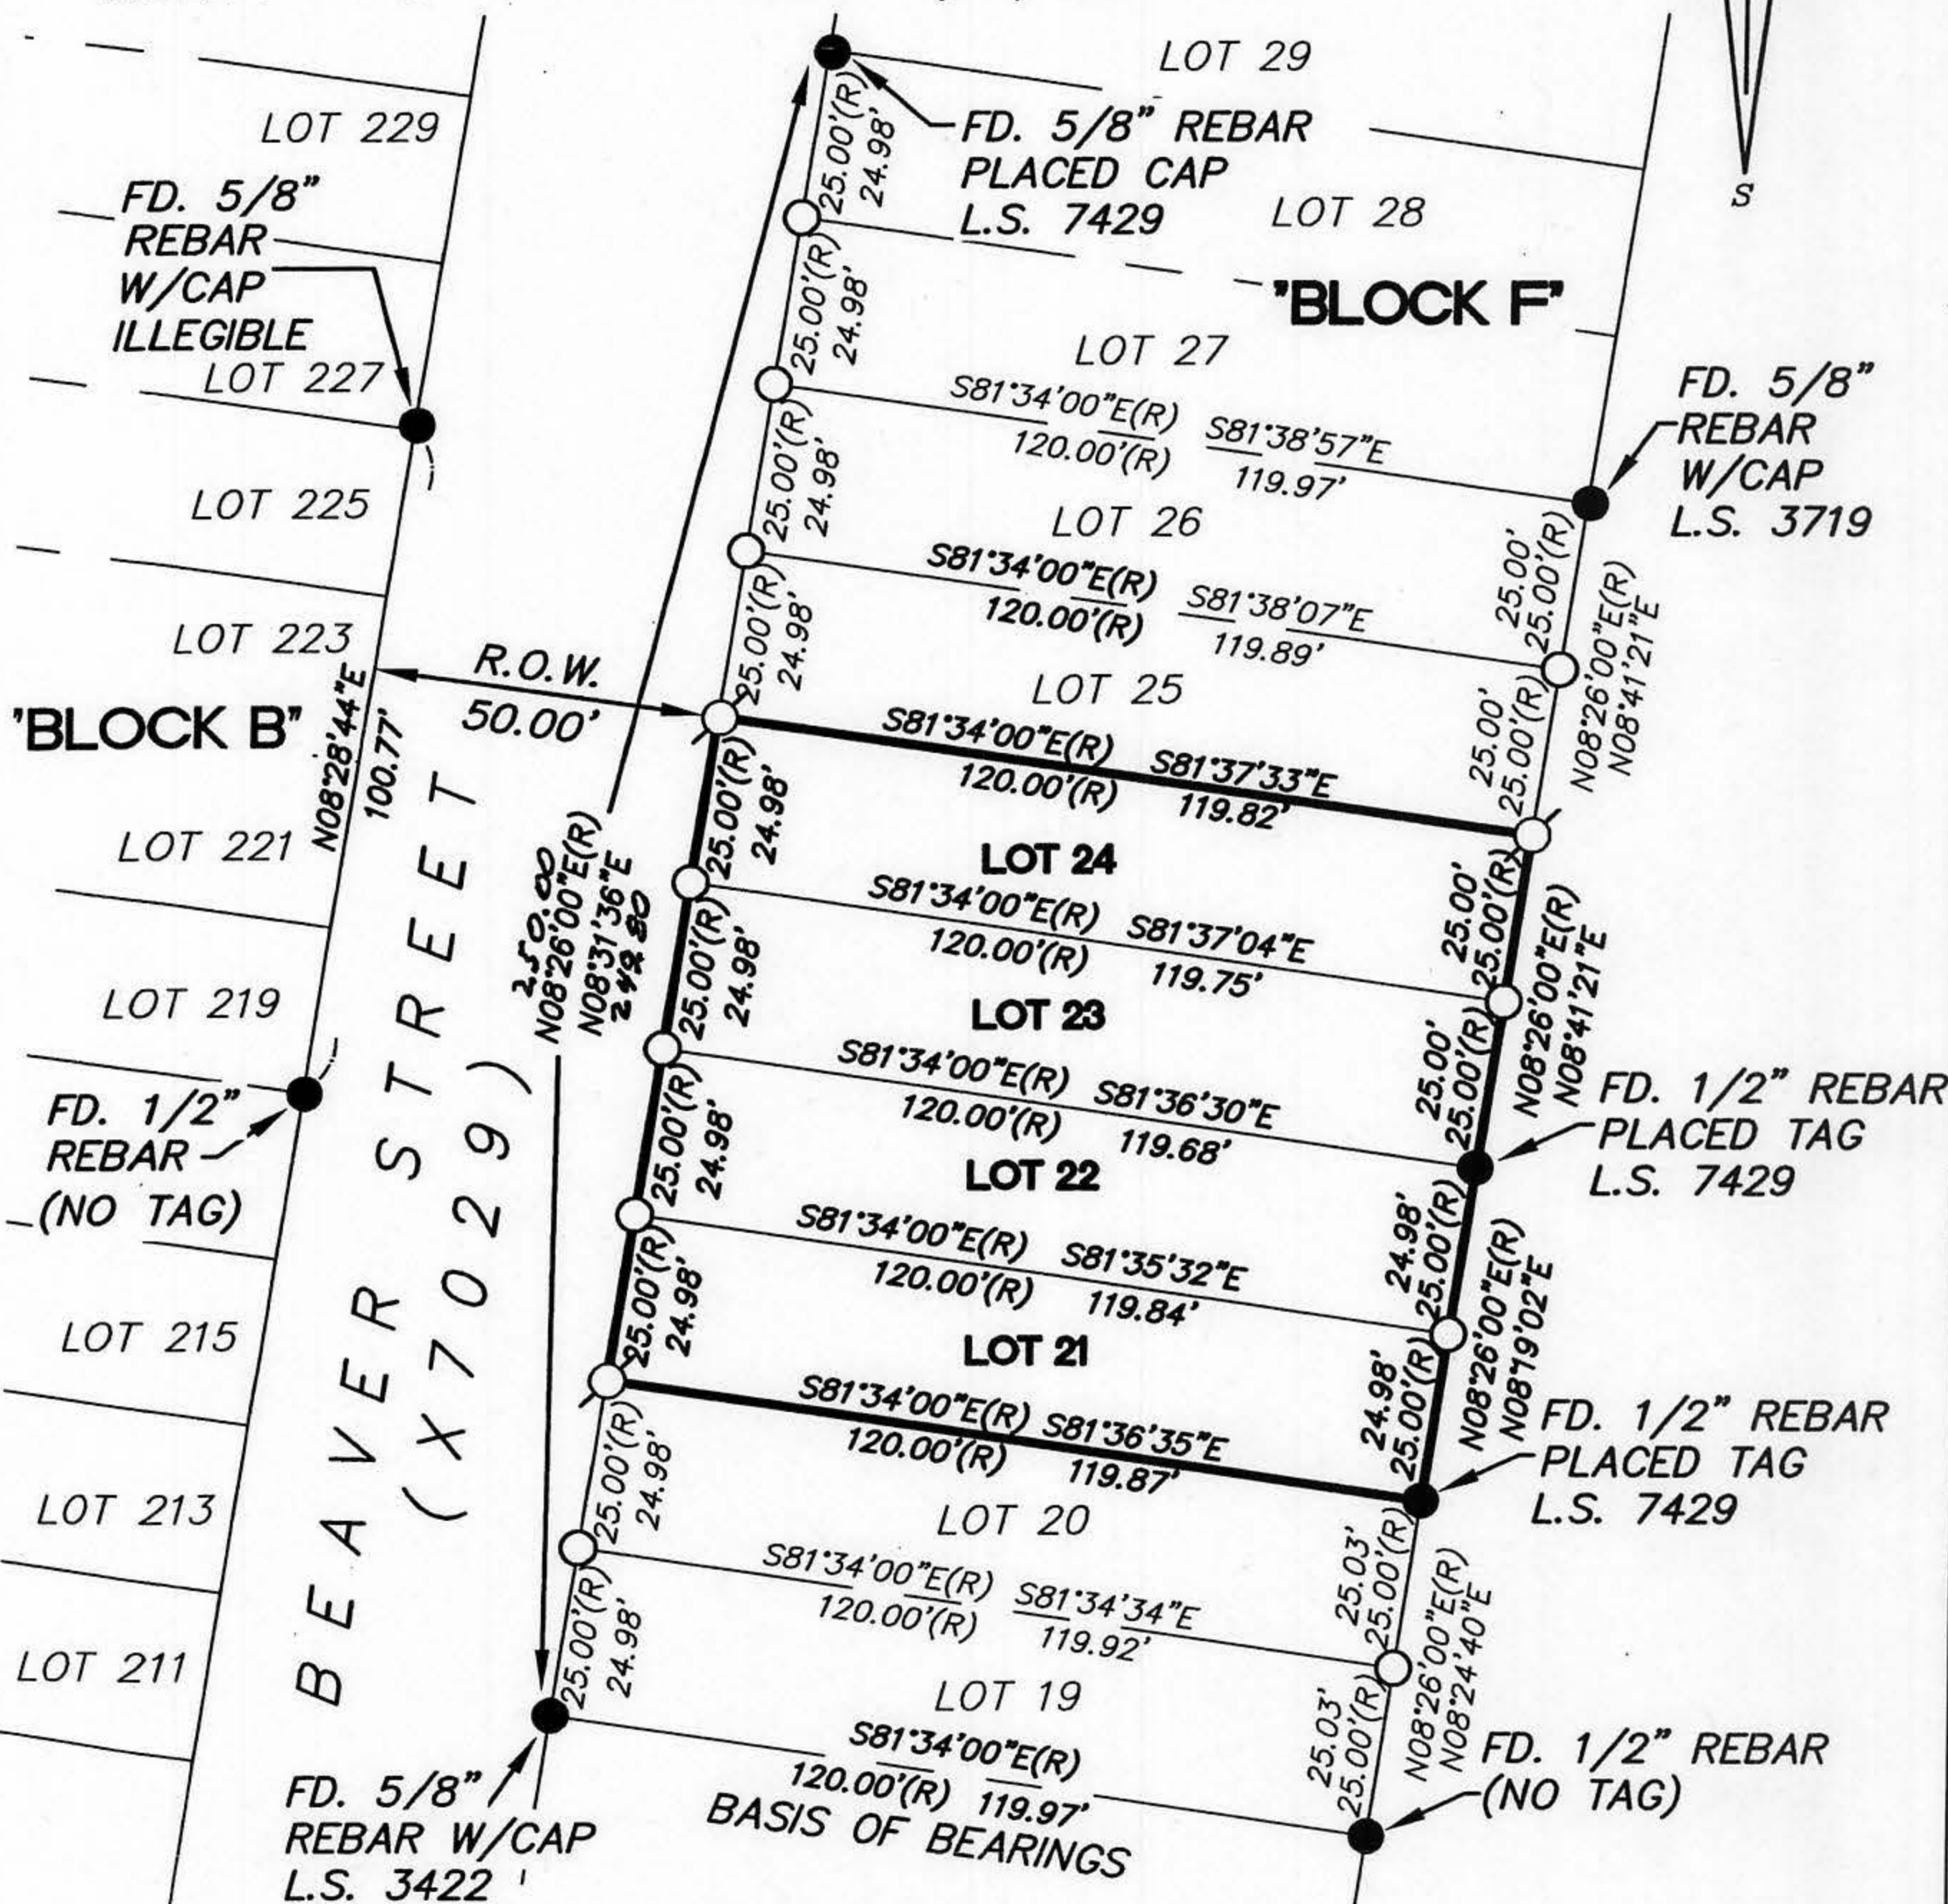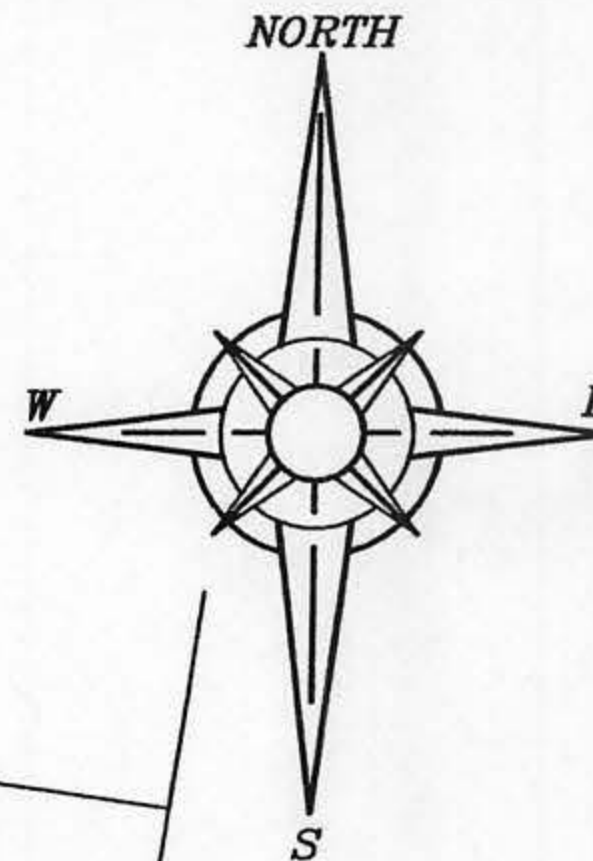

BOOK 9 PAGE 79

- FOUND MONUMENT AS SHOWN HEREON
- SET 5/8" REBAR WITH YELLOW PLASTIC CAP L.S. 7429
- (R) RECORD PER D/MAPS/30, O.R.P.C.
- DIMENSION PT (NOTHING FOUND OR SET)

J/N 838.00