


CORNER RECORD

COUNTY OF PLACER, CALIFORNIA

City of \_\_\_\_\_ Document Number \_\_\_\_\_

Brief Legal Description LOT 23 (TRACT 517 WHITE OAK ESTATES) M-MAPS-83

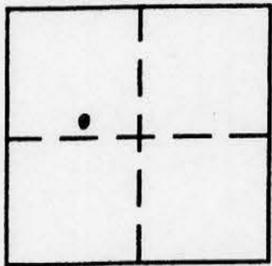

S.27  
T.15N.  
R.9E.

CORNER TYPE

Government Corner  Control   
Meander  Property   
Rancho  Other   
Date of Survey 7-5-05

COORDINATES (Optional)

N. \_\_\_\_\_  
E. \_\_\_\_\_  
Zone \_\_\_\_\_ Datum \_\_\_\_\_  
Elev. \_\_\_\_\_

Corner — Left as found  Found and tagged  Established  Reestablished  Rebuilt

Identification and type of corner found: Evidence used to identify or procedure used to establish or reestablish corner:

FOUND AS NOTED ON PAGE 2 OF 2.

A description of the physical condition of the monument as found and as set or reset:

RESET ORIGINAL MONUMENT WITH A 3/4" IRON PIPE TAGGED  
LS 6958 SEE PAGE 2 OF 2.

SURVEYOR'S STATEMENT

This Corner Record was prepared by me or under my direction in conformance with the Land

Surveyors' Act on July 5, 2005.

Signed Frank Kenitzer L.S. or R.C.E. Number LS 6958




COUNTY SURVEYOR'S STATEMENT

This Corner Record was received AUGUST 10<sup>TH</sup> 2005 and examined


and filed AUGUST 23 2005.

Signed Charles B. Grant Title DEPUTY COUNTY  
LS 6158 SURVEYOR

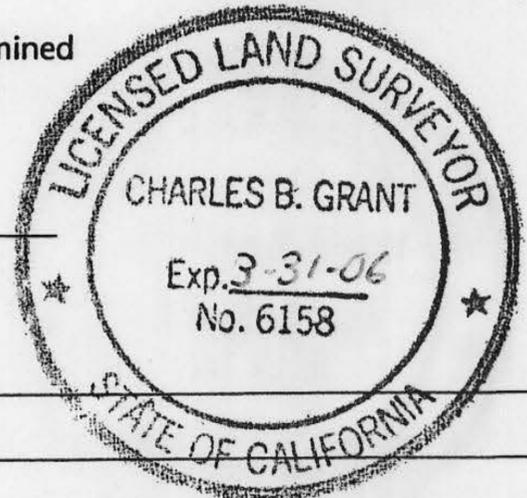

County Surveyor's Comment \_\_\_\_\_

BOOK 9 CORNER RECORDS PAGE 100

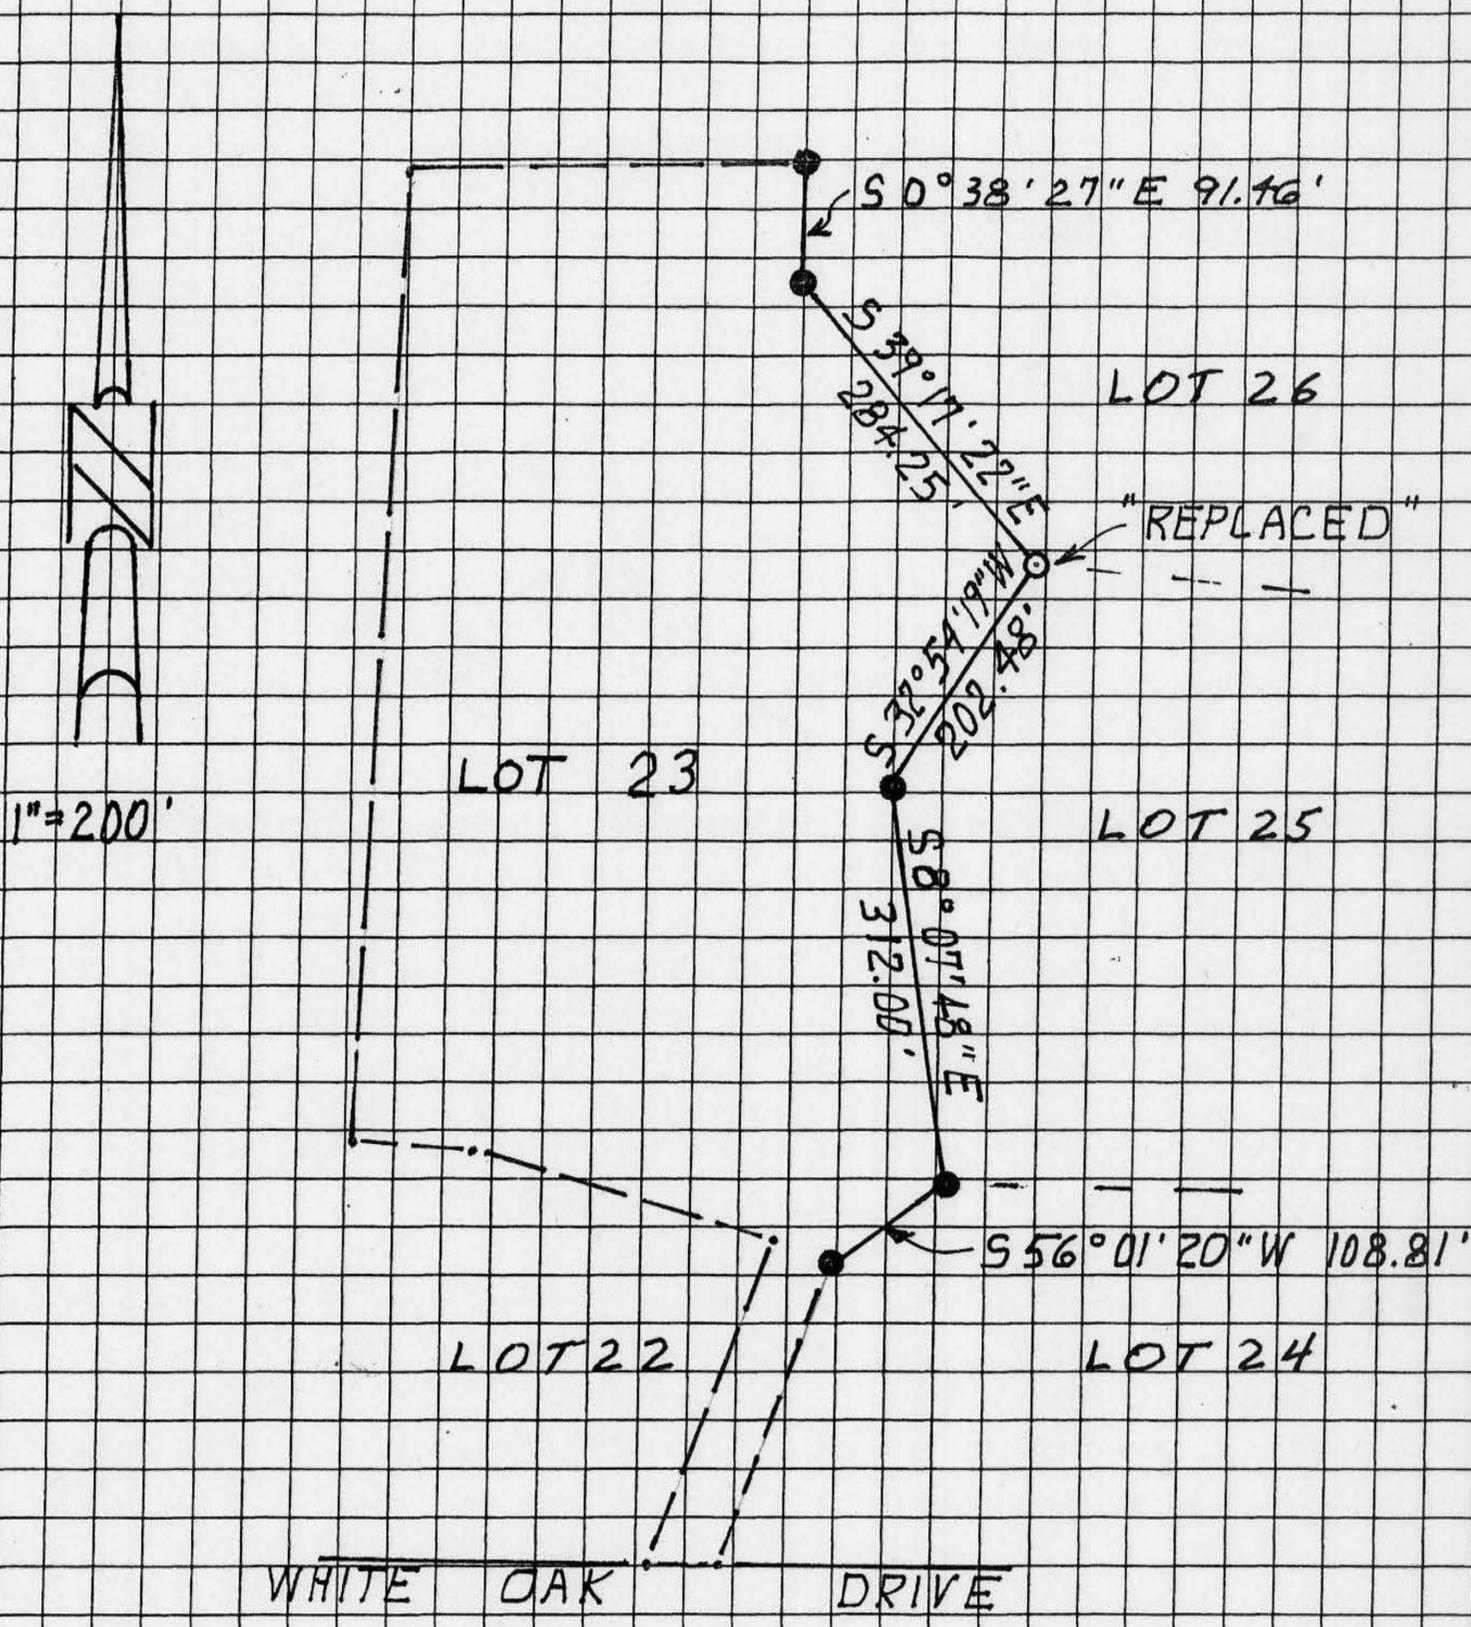

LEGEND:  
● = FOUND 3/4" C.I. PIPE STAMPED LS 4585  
○ = SET 3/4" IRON PIPE TAGGED LS 6958