

CORNER RECORD


COUNTY OF PLACER, CALIFORNIA

City of _____

Document Number _____

Brief Legal Description PARCEL MAP No. 70125

2-PM-97

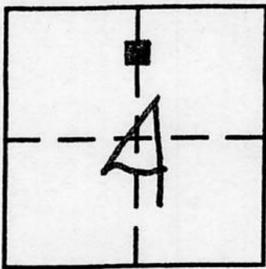

SEC. 4
T. 11 N.
R. 7 E.
M.D.M.

CORNER TYPE

Government Corner Control
Meander Property
Rancho Other
Date of Survey DEC, 03

COORDINATES
(Optional)

N. _____
E. _____
Zone _____ Datum _____
Elev. _____

Corner — Left as found Found and tagged Established Reestablished Rebuilt

Identification and type of corner found: Evidence used to identify or procedure used to establish or reestablish corner:

FOUND R-R SPIKE IN TRAVELED WAY OF HUMPHREY ROAD Per
PARCEL MAP No. 70125, BOOK 2 of PARCEL MAPS, PAGE 97, OR.P.C.
ESTABLISHED REFERENCE POINTS FROM FOUND MONUMENT PRIOR
TO ASPHALT OVERLAY.

A description of the physical condition of the monument as found and as set or reset: FROM REFERENCE


POINTS SET P.K NAIL WITH 1/4" BRASS WASHER STAMPED 'PLA CO SURVEY'
CENTERED OVER FOUND MONUMENT AFTER ASPHALT OVERLAY.

SURVEYOR'S STATEMENT

This Corner Record was prepared by me or under my direction in conformance with the Land

Surveyors' Act on FEBRUARY 25 2004.

Signed [Signature] L.S. or R.C.E. Number LS 7887

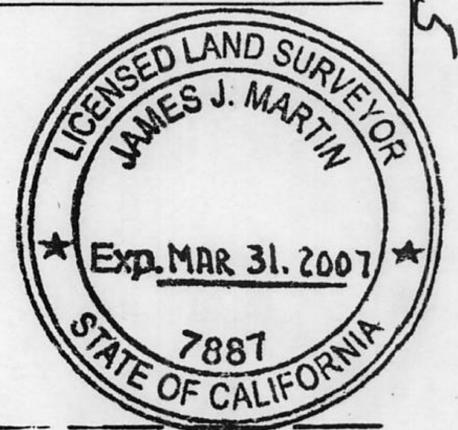


COUNTY SURVEYOR'S STATEMENT

This Corner Record was received MARCH 17 2004 and examined


and filed MARCH 31 2004.

Signed Charles B. Grant Title DEPUTY COUNTY SURVEYOR

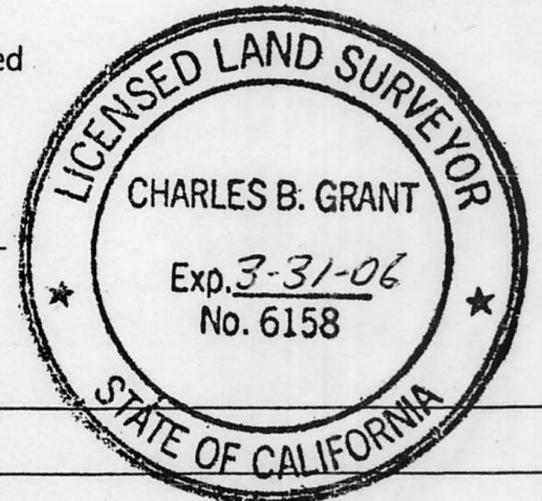

County Surveyor's Comment _____

BOOK 9 CORNER RECORDS PAGE 5

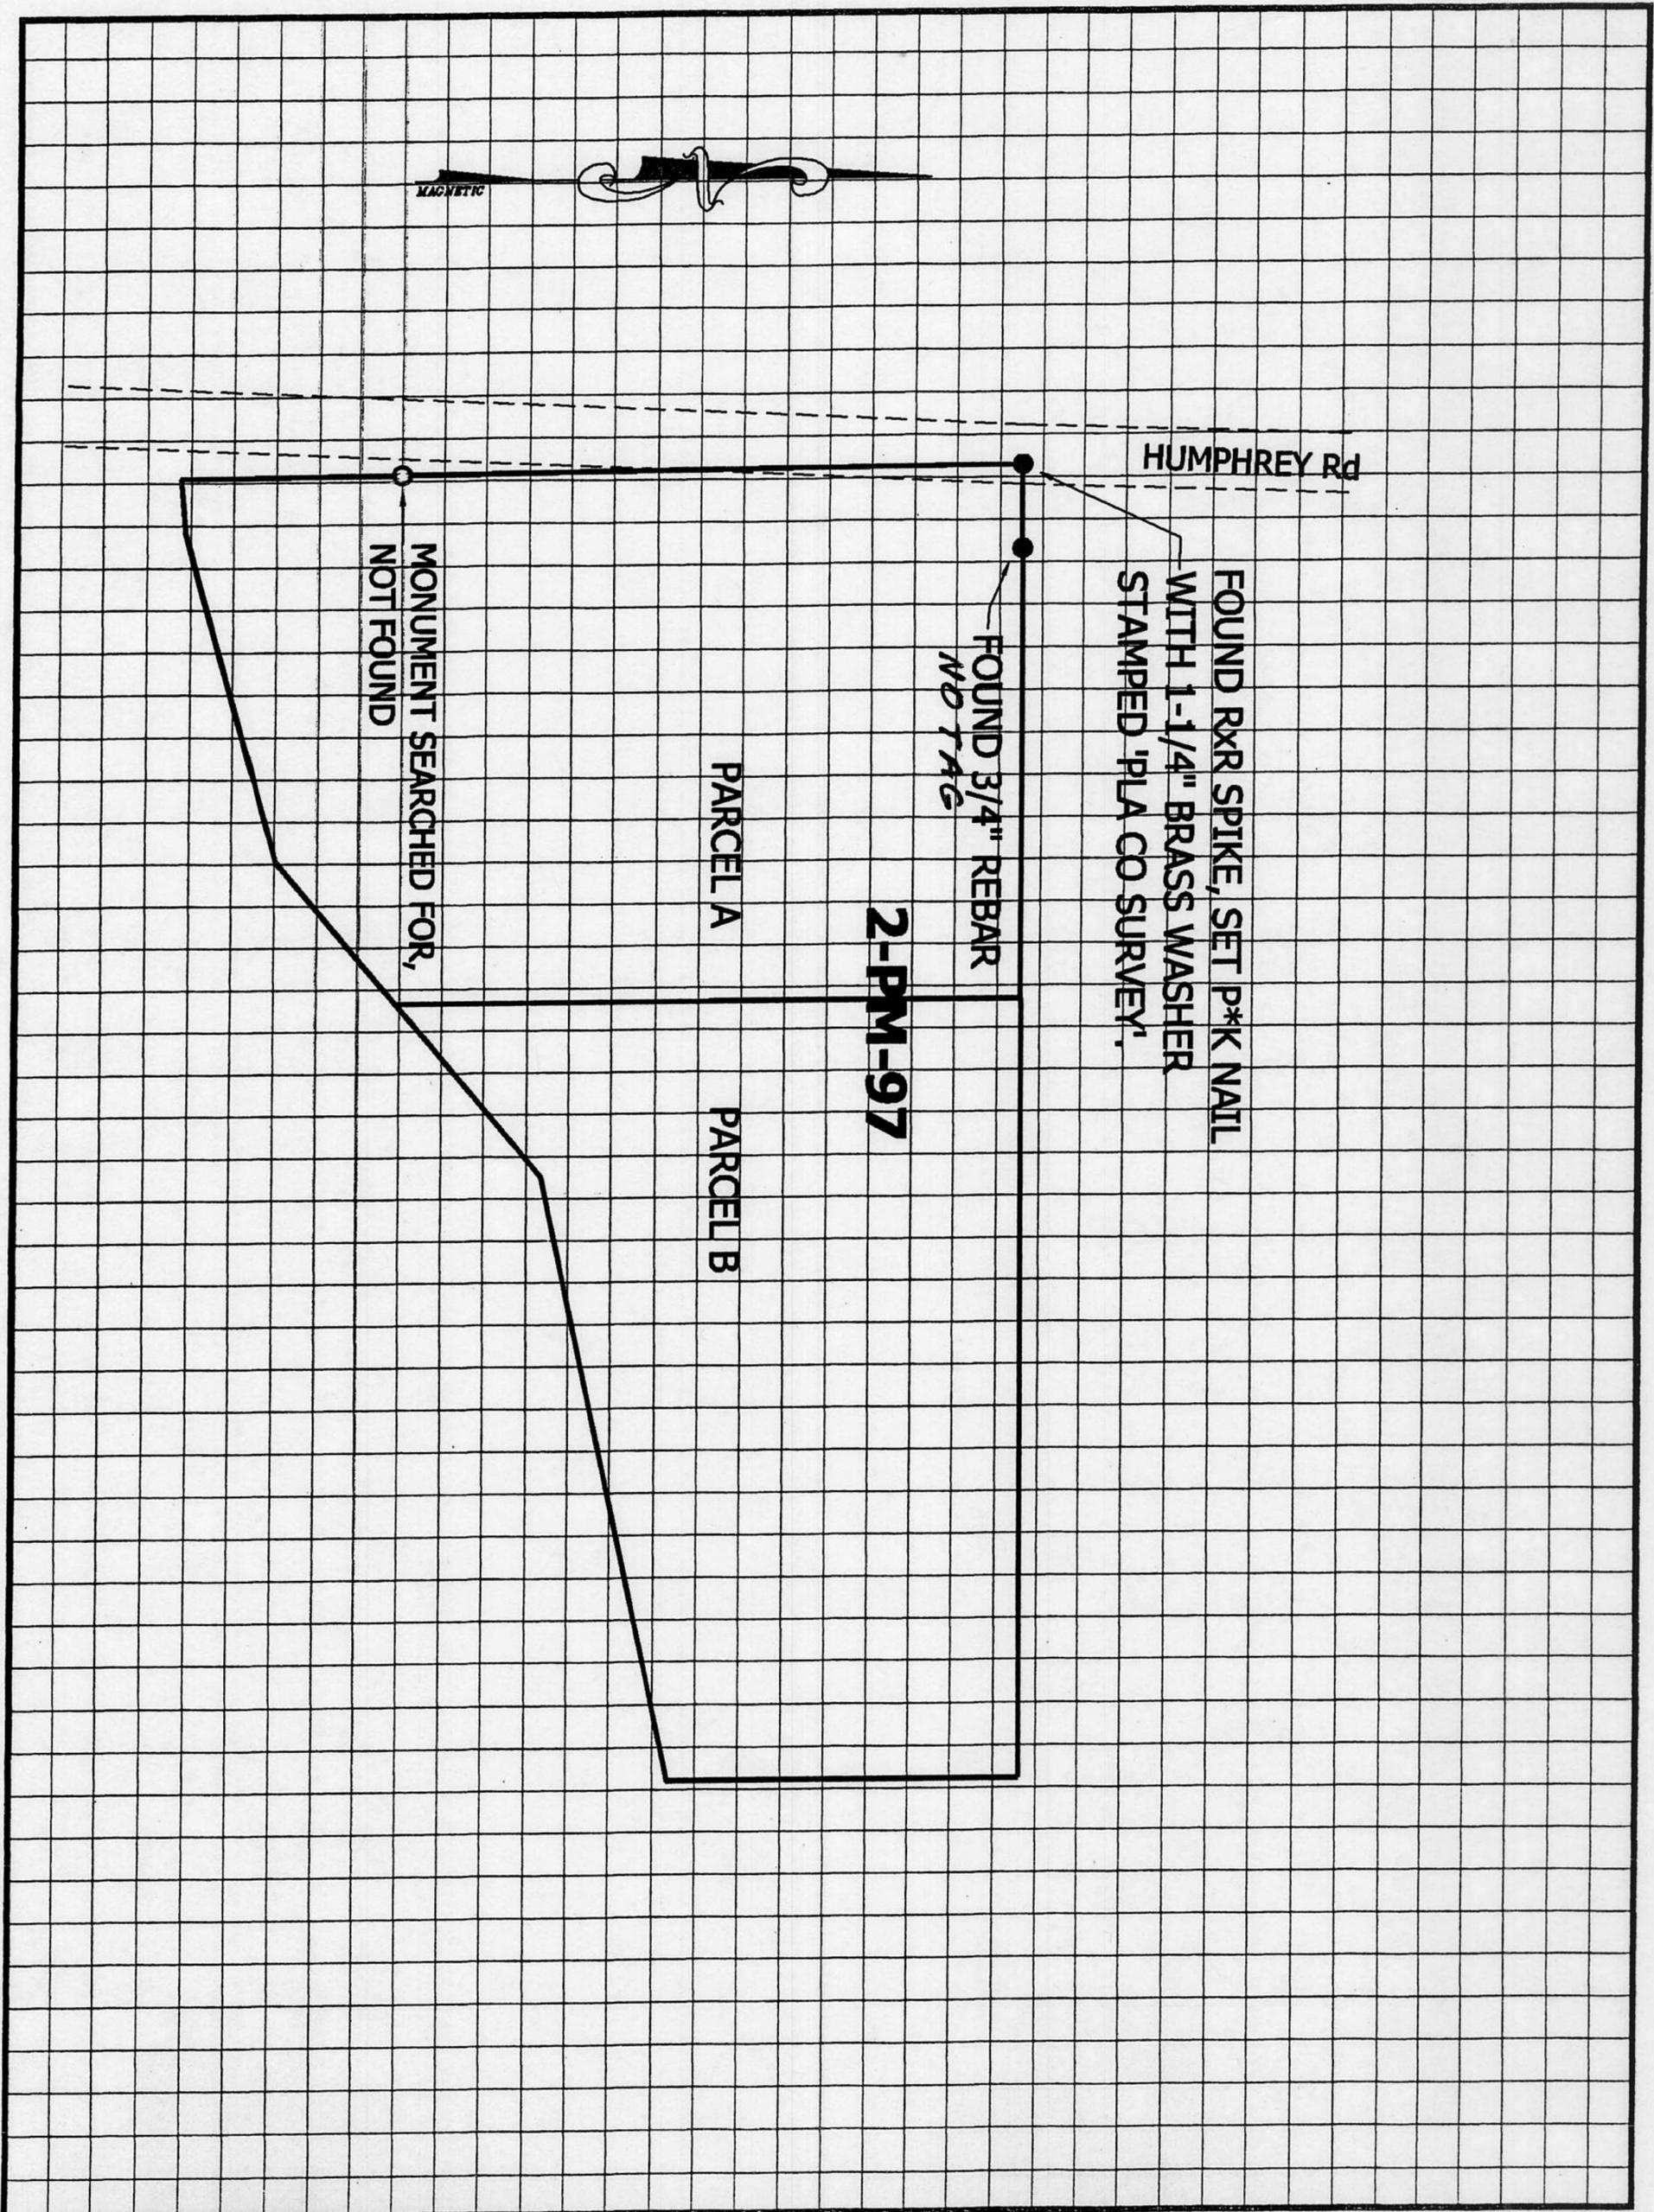

HUMPHREY Rd

FOUND RXR SPIKE, SET P*K NAIL
WITH 1-1/4" BRASS WASHER
STAMPED 'PLA CO SURVEY'

FOUND 3/4" REBAR
NO TAG

2-PM-97

PARCEL A

PARCEL B

MONUMENT SEARCHED FOR,
NOT FOUND