

CORNER RECORD

COUNTY OF PLACER, CALIFORNIA

City of _____ Document Number _____

Brief Legal Description PARCEL "B" PER 19 P.M. 49, O.R.P.C.

	<u>SEC. 3</u> <u>T14N</u> <u>R9E</u> <u>M.D.M.</u>	CORNER TYPE		COORDINATES (Optional)	
	Government Corner <input type="checkbox"/> Meander <input type="checkbox"/> Rancho <input type="checkbox"/> Date of Survey <u>3.24.04</u>	Control <input type="checkbox"/> Property <input checked="" type="checkbox"/> Other <input type="checkbox"/>	N. _____ E. _____ Zone _____ Datum _____ Elev. _____		

Corner — Left as found Found and tagged Established Reestablished Rebuilt

Identification and type of corner found: Evidence used to identify or procedure used to establish or reestablish corner:
USED RECORD DIMENSIONS AND FOUND ORIGINAL MONUMENTS PER 19 P.M. 49, O.R.P.C., TO REESTABLISH A MISSING CORNER OF PARCEL "B" AS SHOWN ON THE ACCOMPANYING PLAT.

A description of the physical condition of the monument as found and as set or reset: SET A 3/4" REBAR WITH COPPER SLEEVE STAMPED "L.S. 7143".

SURVEYOR'S STATEMENT

This Corner Record was prepared by me or under my direction in conformance with the Land

Surveyors' Act on MARCH 25, 2004.

Signed John Wilusz L.S. or R.C.E. Number 7143


COUNTY SURVEYOR'S STATEMENT

This Corner Record was received MARCH 29 2004 and examined


and filed MARCH 31 2004.

Signed Charles B. Grant Title DEPUTY COUNTY SURVEYOR

County Surveyor's Comment _____

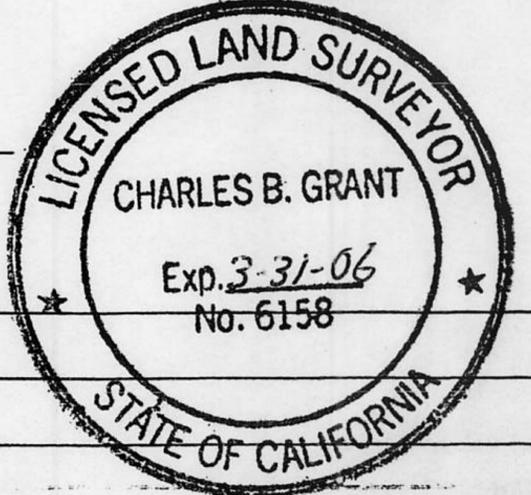

BOOK 9 CORNER RECORDS PAGE 6

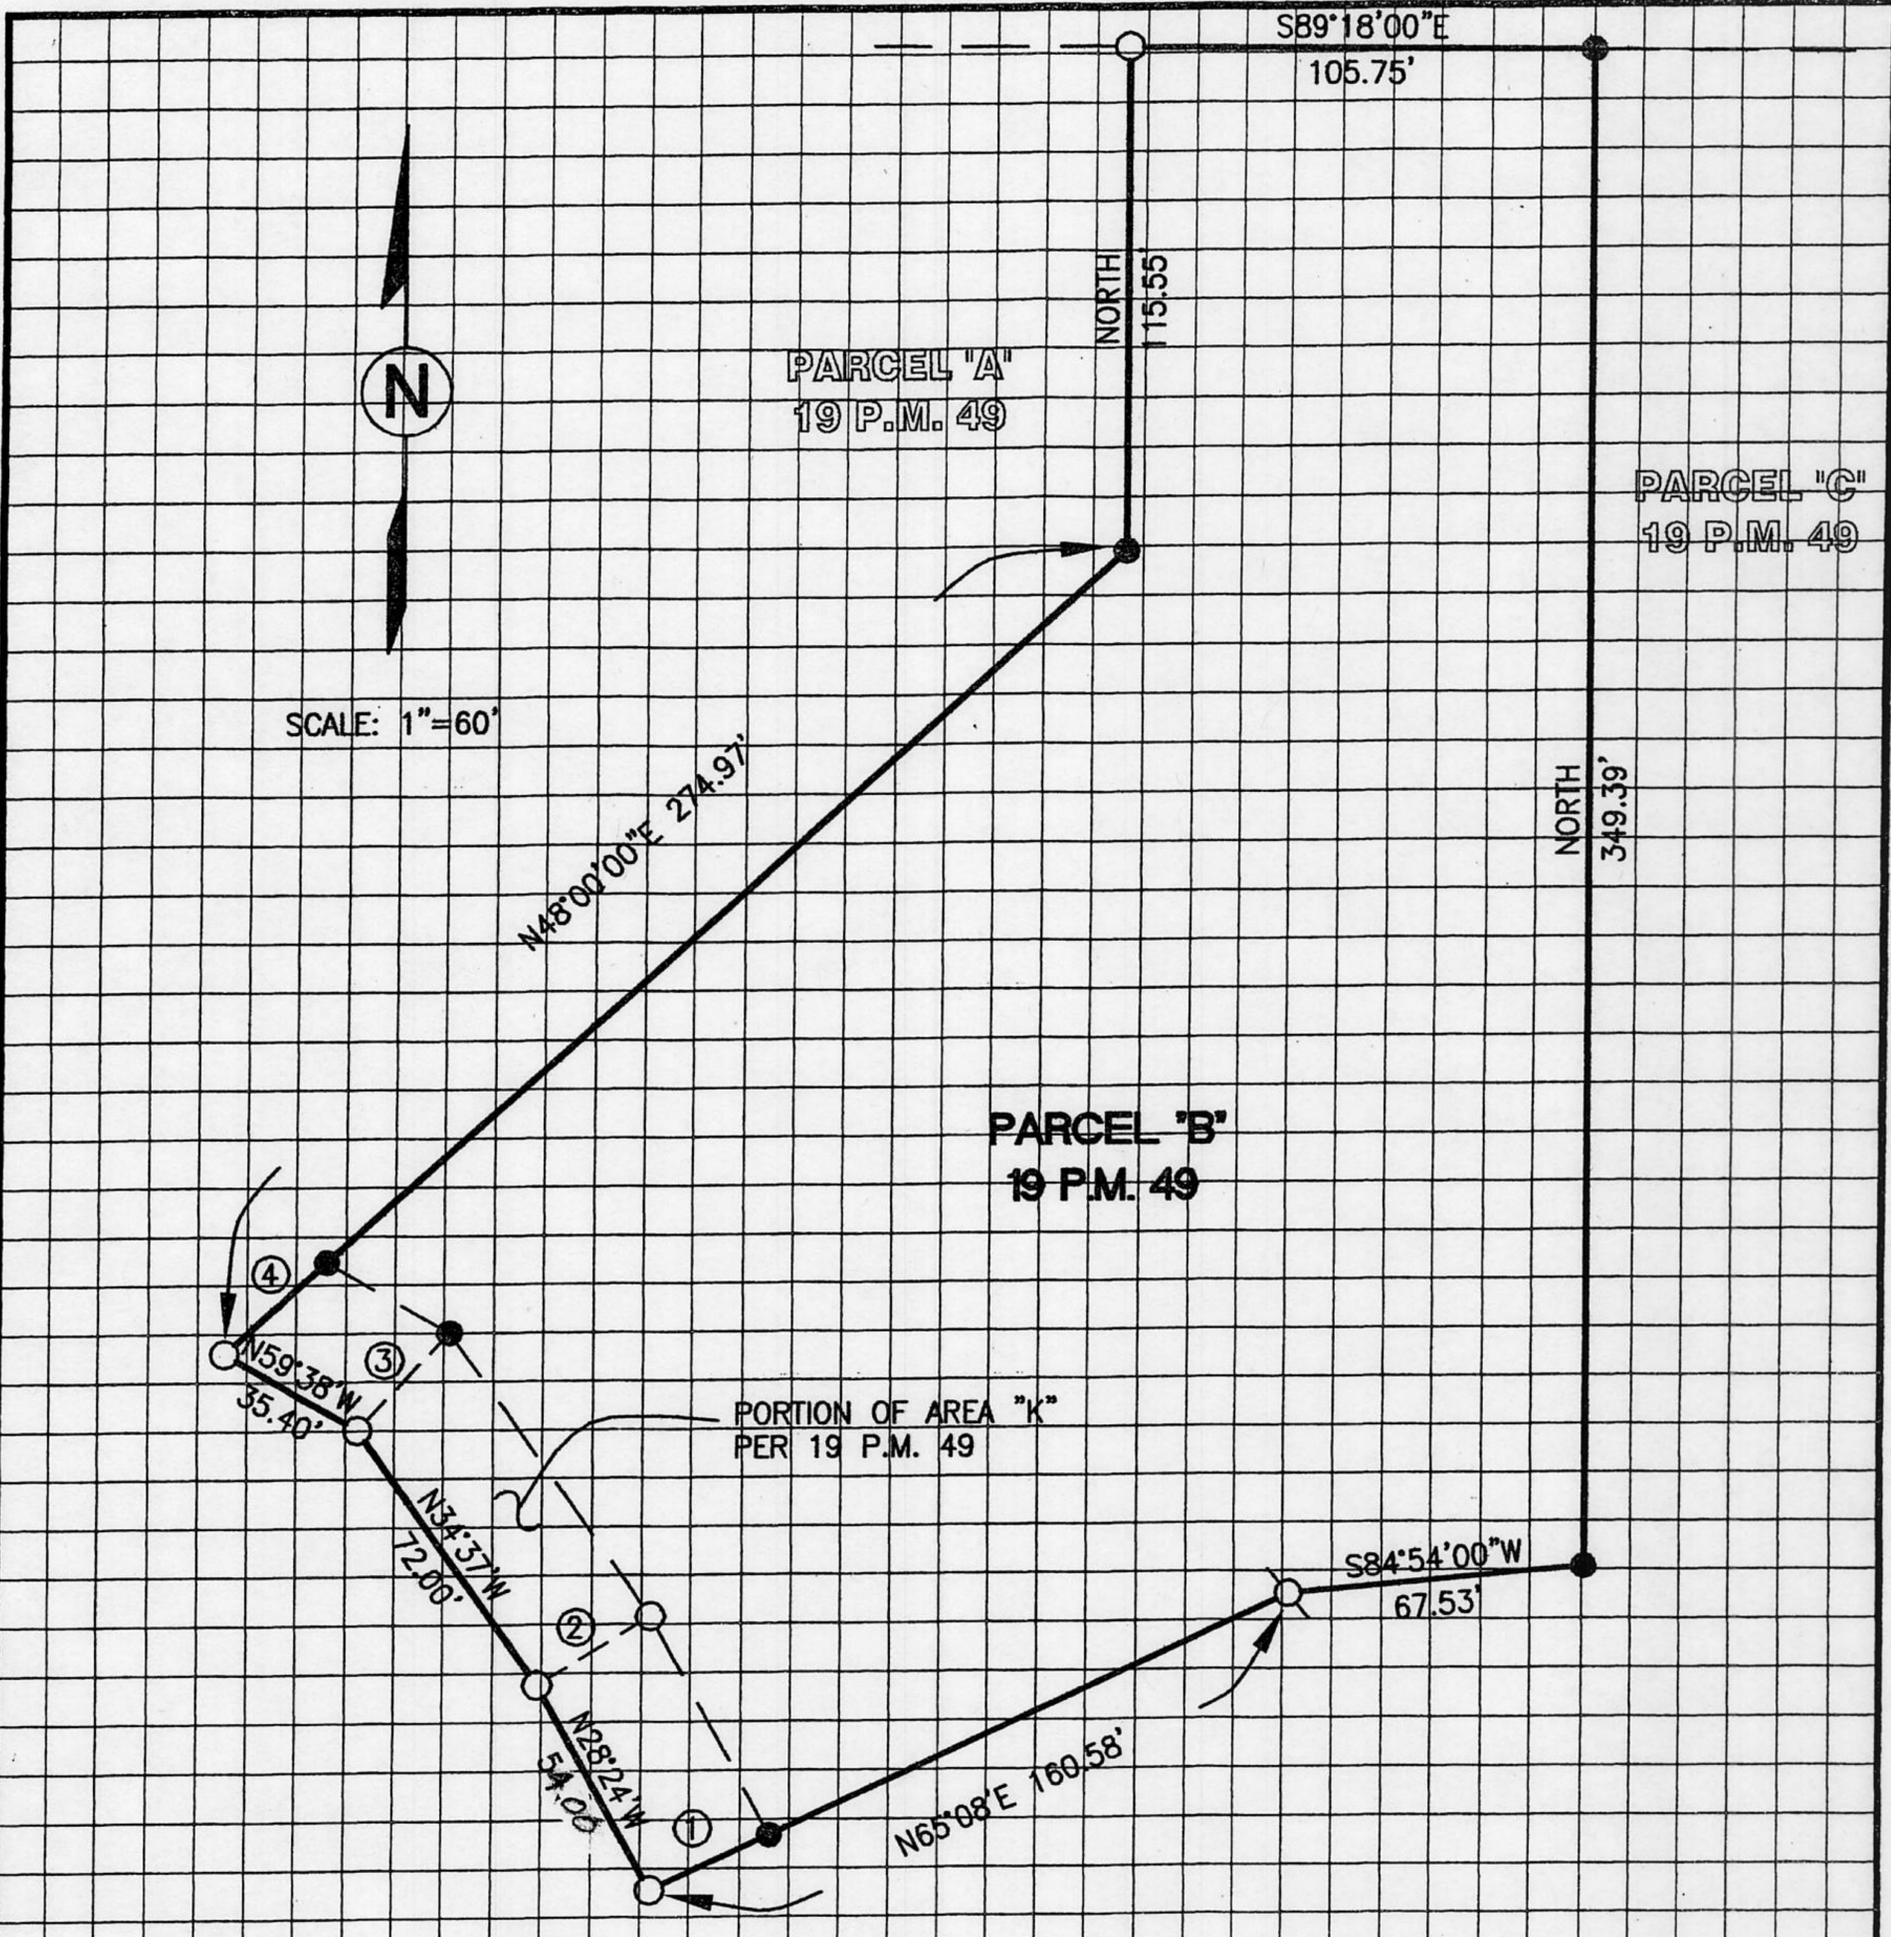

NOTES

ALL DIMENSIONS SHOWN HEREON ARE RECORD PER 19 P.M. 49, C.R.P.C.

LEGEND

- FOUND 3/4" REBAR W/ CAP "L.S. 4165" PER 19 P.M. 49
- SET 3/4" BAR W/ COPPER SLEEVE "L.S. 7143"
- DIMENSION POINT - NOTHING FOUND OR SET

TABULATION TABLE

1.	30.06'
2.	N58°29'30"E 30.04'
3.	N42°52'30"E 30.73'
4.	31.48'