


CORNER RECORD

COUNTY OF PLACER, CALIFORNIA

TOWN City of Loomis

Document Number _____

Brief Legal Description Lot 32 of Placer Canyon Unit No. 1, O Maps 93

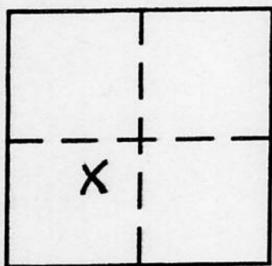

S18,
T11N,
R8E
M.D.M

CORNER TYPE

- Government Corner
- Control
- Meander
- Property
- Rancho
- Other
- Date of Survey _____

COORDINATES (Optional)

N. _____
 E. _____
 Zone _____ Datum _____
 Elev. _____

Corner — Left as found Found and tagged Established Reestablished Rebuilt

Identification and type of corner found: Evidence used to identify or procedure used to establish or reestablish corner:

Used record measurements & found original monuments per Placer Canyon Unit No. 1 filed in Book 0 of Maps at Page 93, O.R.P.C.

A description of the physical condition of the monument as found and as set or reset: set 3/4" rebar w/ copper collar stamped "L.S. 7143" at locations shown on accompanying plat.

SURVEYOR'S STATEMENT

This Corner Record was prepared by me or under my direction in conformance with the Land

Surveyors' Act on May 18 2004.

Signed John Wilusz L.S. or R.C.E. Number 7143




COUNTY SURVEYOR'S STATEMENT

This Corner Record was received JUNE 4 2004 and examined


and filed JUNE 28 2004.

Signed Charles B. Grant Title DEPUTY COUNTY SURVEYOR
LS 6158

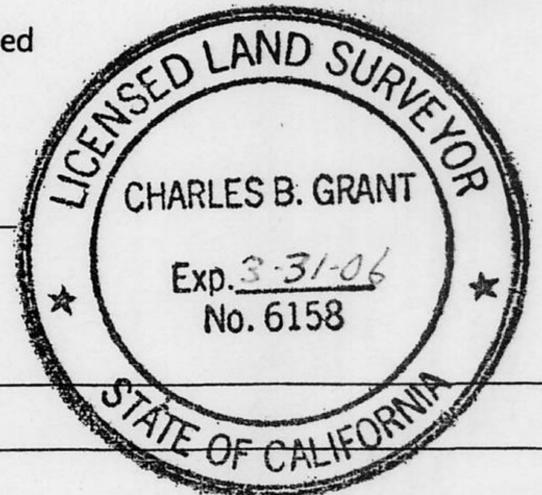

County Surveyor's Comment _____

BOOK 9 CORNER RECORDS PAGE 13

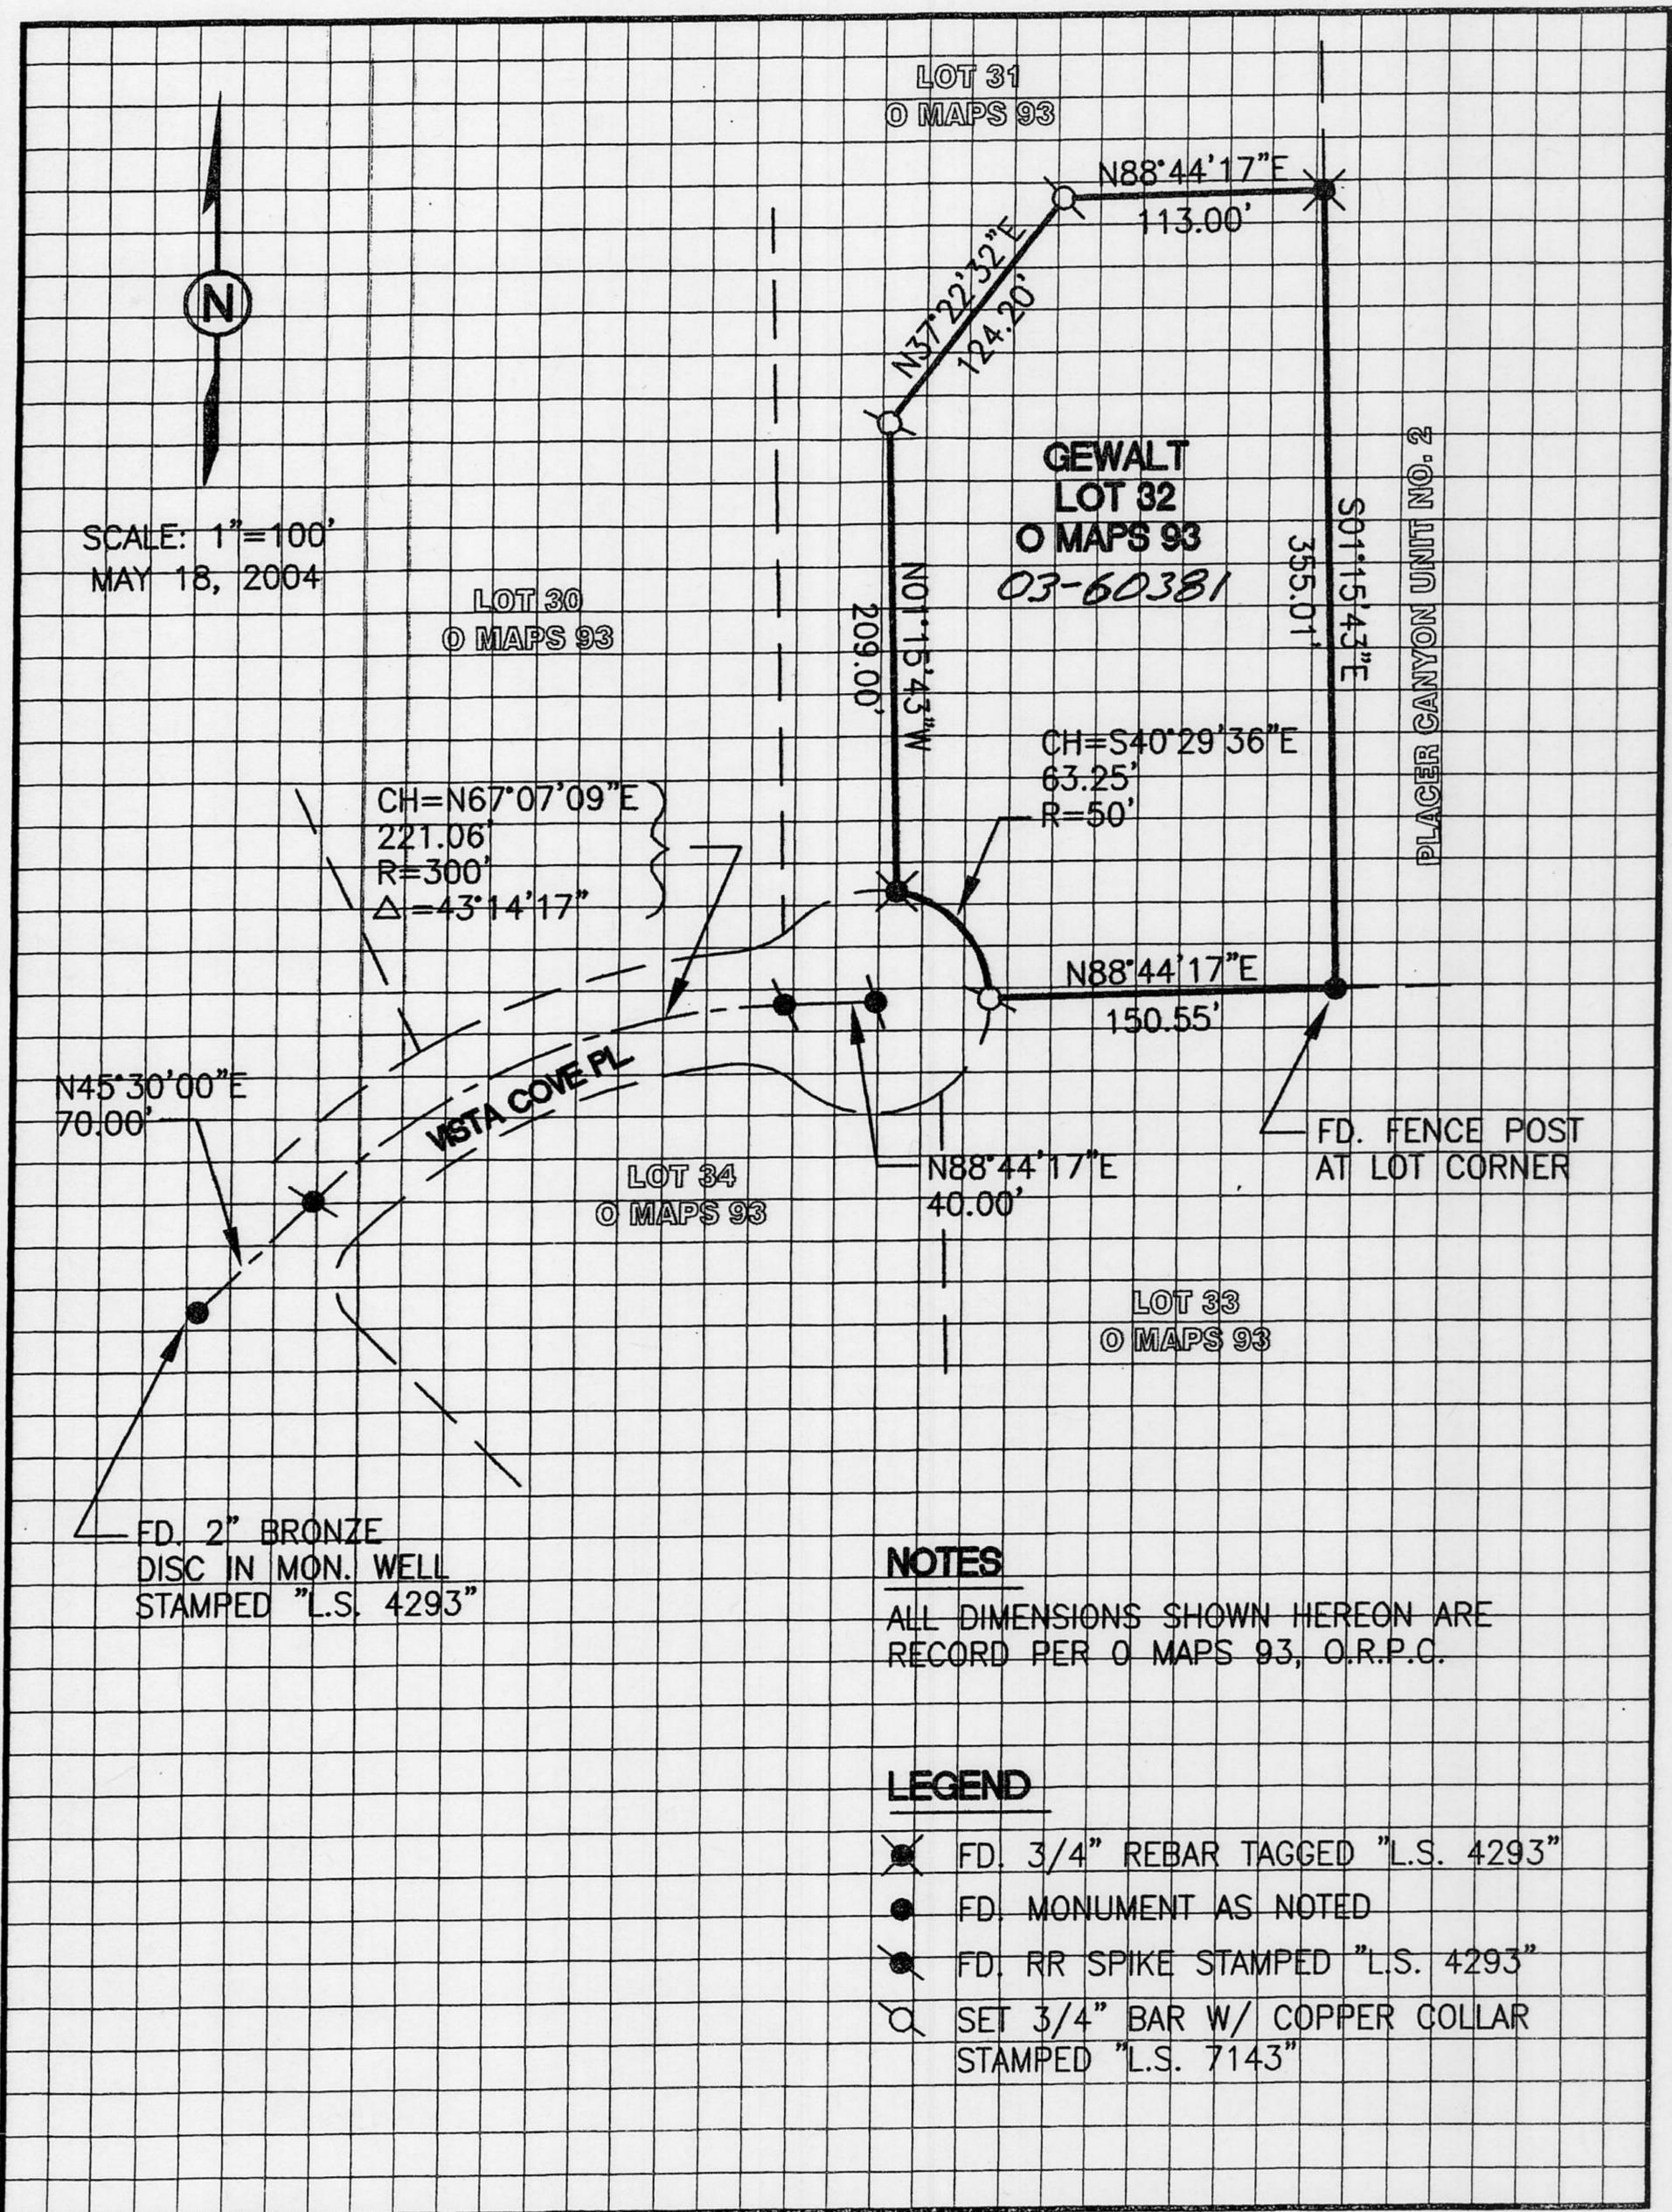

SCALE: 1"=100'
MAY 18, 2004



LOT 30
O MAPS 93

LOT 31
O MAPS 93

GEWALT
LOT 32
O MAPS 93
03-60381

LOT 34
O MAPS 93

LOT 33
O MAPS 93

PLACER CANYON UNIT NO. 2

N45°30'00"E
70.00'

CH=N67°07'09"E
221.06'
R=300'
Δ=43°14'17"

CH=S40°29'36"E
63.25'
R=50'

FD. 2" BRONZE
DISC IN MON. WELL
STAMPED "L.S. 4293"

NOTES

ALL DIMENSIONS SHOWN HEREON ARE
RECORD PER O MAPS 93, O.R.P.C.

LEGEND

- ⊗ FD. 3/4" REBAR TAGGED "L.S. 4293"
- FD. MONUMENT AS NOTED
- ⊙ FD. RR SPIKE STAMPED "L.S. 4293"
- ⊕ SET 3/4" BAR W/ COPPER COLLAR STAMPED "L.S. 7143"