

CORNER RECORD

COUNTY OF PLACER, CALIFORNIA

City of _____ Document Number _____

Brief Legal Description Parcel 2 of Parcel Map #75278 26PM43



CORNER TYPE

Government Corner Control
Meander Property
Rancho Other
Date of Survey _____

COORDINATES (Optional)

N. _____
E. _____
Zone _____ Datum _____
Elev. _____

Corner — Left as found Found and tagged Established Reestablished Rebuilt

Identification and type of corner found: Evidence used to identify or procedure used to establish or reestablish corner:

Set corner using monuments found per Parcel Map #75278

"PTN. of Lot 1, 11 and 12 of West Rosedale, C/Maps/84"

A description of the physical condition of the monument as found and as set or reset: _____

Monument was missing or obliterated

SURVEYOR'S STATEMENT

This Corner Record was prepared by me or under my direction in conformance with the Land

Surveyors' Act on March 25, 20 04.

Signed [Signature] (L.S.) or R.C.E. Number LS 6878




COUNTY SURVEYOR'S STATEMENT

This Corner Record was received JULY 22 20 04 and examined


and filed SEPTEMBER 1 20 04.

Signed Charles B. Grant Title DEPUTY COUNTY SURVEYOR
LS 6158

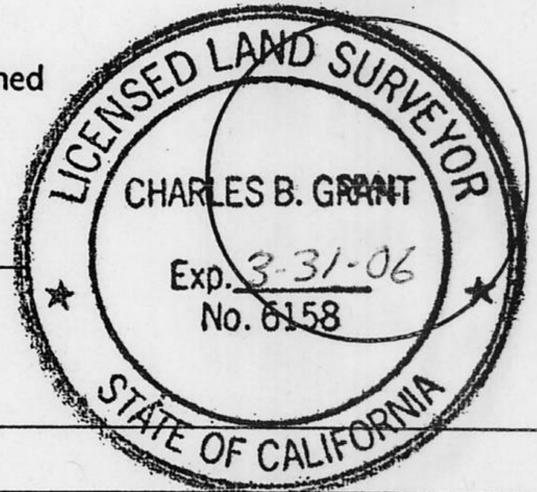

County Surveyor's Comment _____

BOOK 9 CORNER RECORDS PAGE 18

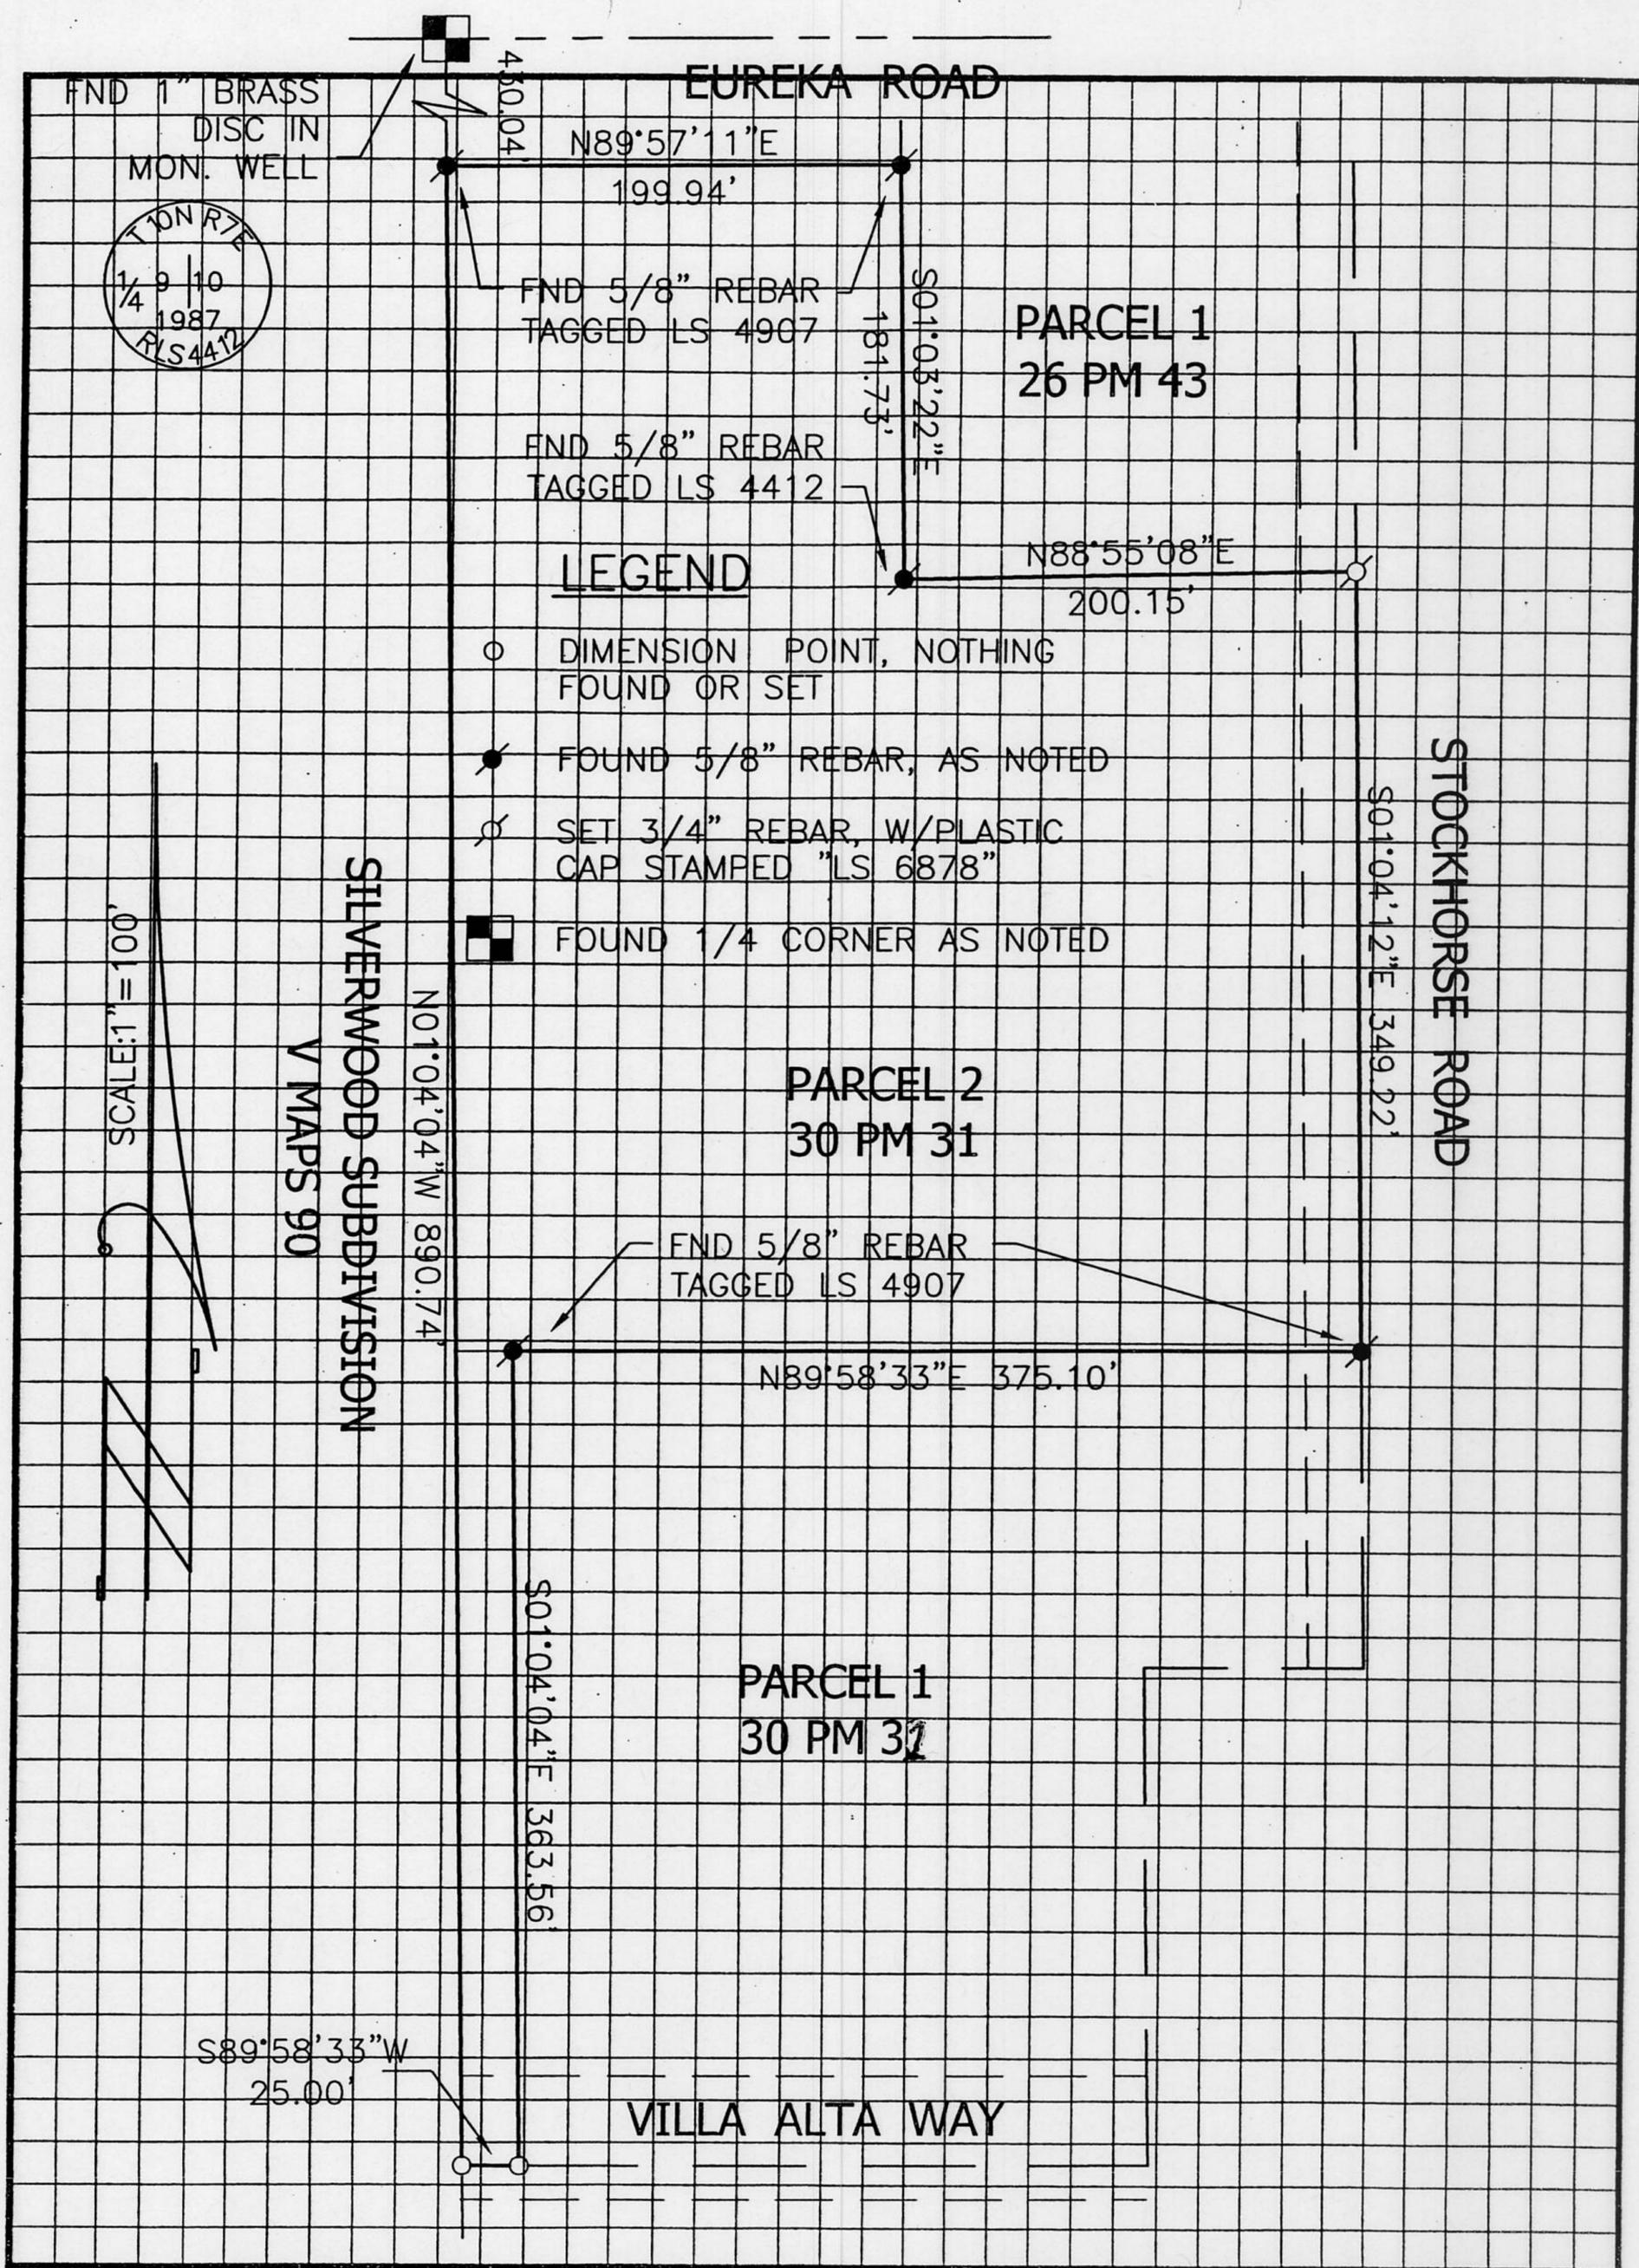

FND 1" BRASS DISC IN MON. WELL

TOWN OF
1/4 9 10
1987
PLS 4412

EUREKA ROAD

N89°57'11"E
199.94'

FND 5/8" REBAR TAGGED LS 4907

FND 5/8" REBAR TAGGED LS 4412

PARCEL 1
26 PM 43

LEGEND

- DIMENSION POINT, NOTHING FOUND OR SET
- FOUND 5/8" REBAR, AS NOTED
- ⊙ SET 3/4" REBAR, W/PLASTIC CAP STAMPED "LS 6878"
- FOUND 1/4 CORNER AS NOTED

N88°55'08"E
200.15'

STOCKHORSE ROAD

S01°04'12"E 349.22'

PARCEL 2
30 PM 31

FND 5/8" REBAR TAGGED LS 4907

N89°58'33"E 375.10'

SILVERWOOD SUBDIVISION
V MAPS 90

N01°04'04"W 890.74'

PARCEL 1
30 PM 31

S01°04'04"E 363.56'

S89°58'33"W
25.00'

VILLA ALTA WAY