

CORNER RECORD

COUNTY OF PLACER, CALIFORNIA

City of COUNTY OF PLACER

Document Number _____

Brief Legal Description PORTION 9/ROS/133 IN THE SOUTH WEST 1/4 OF SEC 4, T11N R7E



SEC 4
T11N
R7E

CORNER TYPE

- Government Corner
- Meander
- Rancho
- Date of Survey _____
- Control
- Property
- Other

COORDINATES
(Optional)

N. _____
 E. _____
 Zone _____ Datum _____
 Elev. _____

Corner — Left as found Found and tagged Established Reestablished Rebuilt

Identification and type of corner found: Evidence used to identify or procedure used to establish or reestablish corner:

USED RECORD DIMENSIONS AND FOUND ORIGINAL MONUMENTS
PER 9/ROS/133 TO RE-ESTABLISH MISSING PROPERTY
CORNERS IN RECORD POSITION

A description of the physical condition of the monument as found and as set or reset: SET 3/4" REBAR

WITH PLASTIC CAP LS 3062

SURVEYOR'S STATEMENT

This Corner Record was prepared by me or under my direction in conformance with the Land

Surveyors' Act on 6/22/ 2004.

Signed Emerson Smith L.S. or R.C.E. Number LS 3062



COUNTY SURVEYOR'S STATEMENT

This Corner Record was received AUGUST 6 2004 and examined

and filed SEPTEMBER 1 2004.


Signed Charles B. Grant Title DEPUTY COUNTY SURVEYOR
LS 6158




County Surveyor's Comment _____

BOOK 9 CORNER RECORDS PAGE 19

SILVEIRA 98-68481

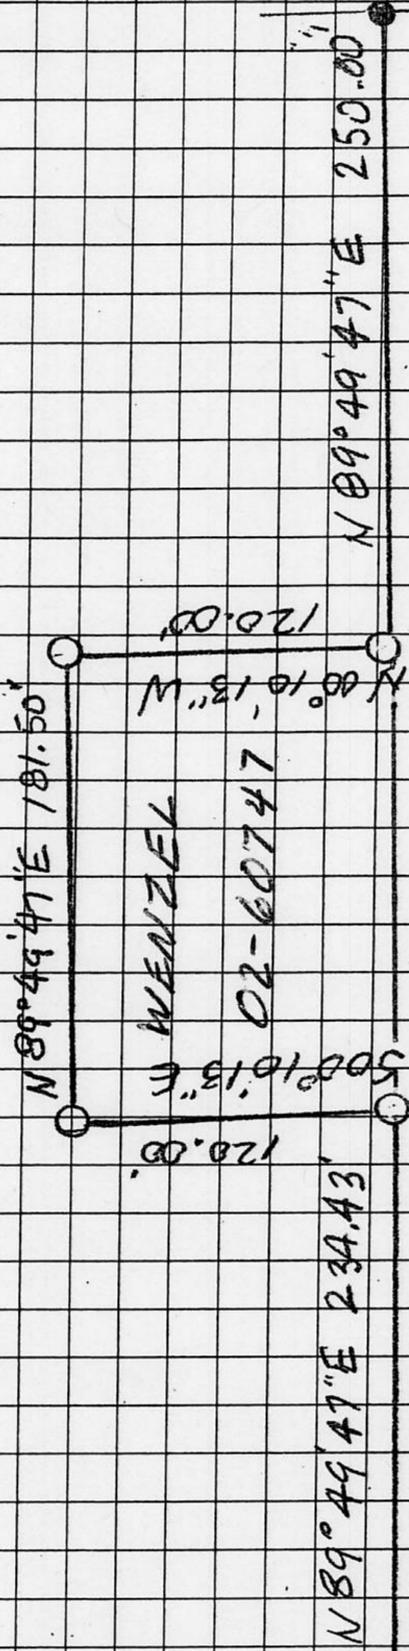

WENZEL 03-161283

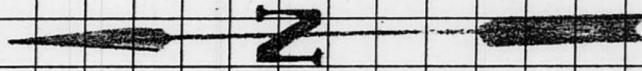

1" = 100'

MAP SHOWING A SURVEY FOR WILLIAM WENZEL
 RESETTING CORNERS SET IN 9/25/13 WHICH
 WERE NO LONGER IN PLACE, IN THE SE 1/4 OF THE
 SW 1/4 OF THE NW 1/4 OF SECTION 4, T11N, R.7E, M04,

EMERSON L. SMITH

JUNE 2004

L 53062

N 89° 49' 47" E 334.24

● = FOUND 3/4" REBAR TAGGED RCE 21478

○ = SET 3/4" REBAR WITH PLASTIC CAP MKD. L 53062