


CORNER RECORD

Document Number _____

City of Rocklin

County of Placer, California

Brief Legal Description Lot 49, Sunset Country Club Unit No. 6, H Maps 22

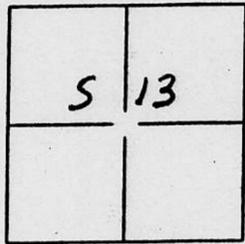

CORNER TYPE

- Government Corner Control
 Meander Property
 Rancho Other

COORDINATES (Optional)

- N. _____
 E. _____
 Zone N/A NAD27 NAD83
 NAD83 Epoch _____
 Vert. Datum: NGVD29 NAVD88
 Meas. Units: Metric Imperial

Date of Survey October 09, 2004

Corner- Left as found Found and tagged Established Reestablished Rebuilt


Identification and type of corner found: Evidence used to identify or procedure used to establish or reestablish corner: FOUND (2) 1-1/4" IRON PIPE MONUMENTS PER H MAPS 22

A description of the physical condition of the monument as found and as set or reset: FOUND (1) MONUMENT WITH TAG MISSING (ORIGINAL TACK IS STILL IN PLACE) AND (1) WITH ILLEGIBLE TAG. SET (4) 5/8" STEEL RODS WITH PLASTIC CAP LS 7849 AT THE LOT CORNERS USING RECORD DATA FROM H MAPS 22. NO SUBSTANTIAL DISCREPANCIES FROM RECORD WERE FOUND.

SURVEYOR'S STATEMENT

This Corner Record was prepared by me or under my direction in conformance with the Land Surveyor's on October 17, 2004

Signed David B. Karoly P.L.S. Number LS 7849
 Surveyed at the Request of John H. Futral

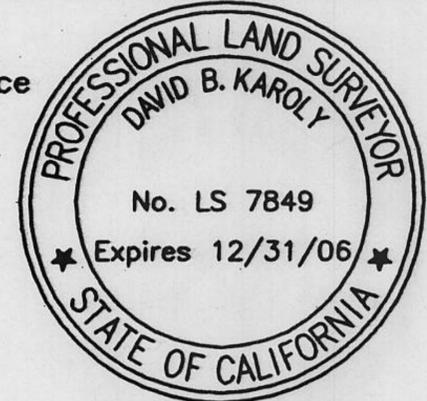


SURVEYOR'S STATEMENT

This Corner Record was received _____ and examined _____
 and filed DEC 1, 2004


Signed Charles B. Grant P.L.S. or R.C.E. Number LS 6158

Title DEPUTY COUNTY SURVEYOR

County Surveyor's Comment _____

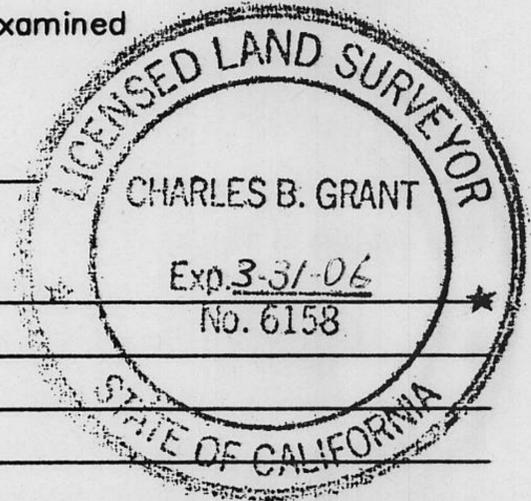

BOOK 9 CORNER RECORDS PAGE 34

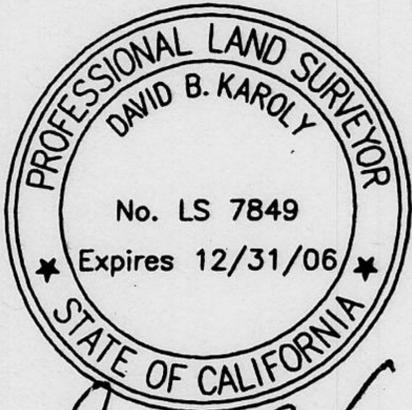


David B. Karoly

⊗ = SET 5/8" STEEL ROD WITH PLASTIC CAP LS 7849

FD. 1-1/4" I.P. W/ TAG (ILLEGIBLE)



FD. 1-1/4" I.P. TAG MISSING

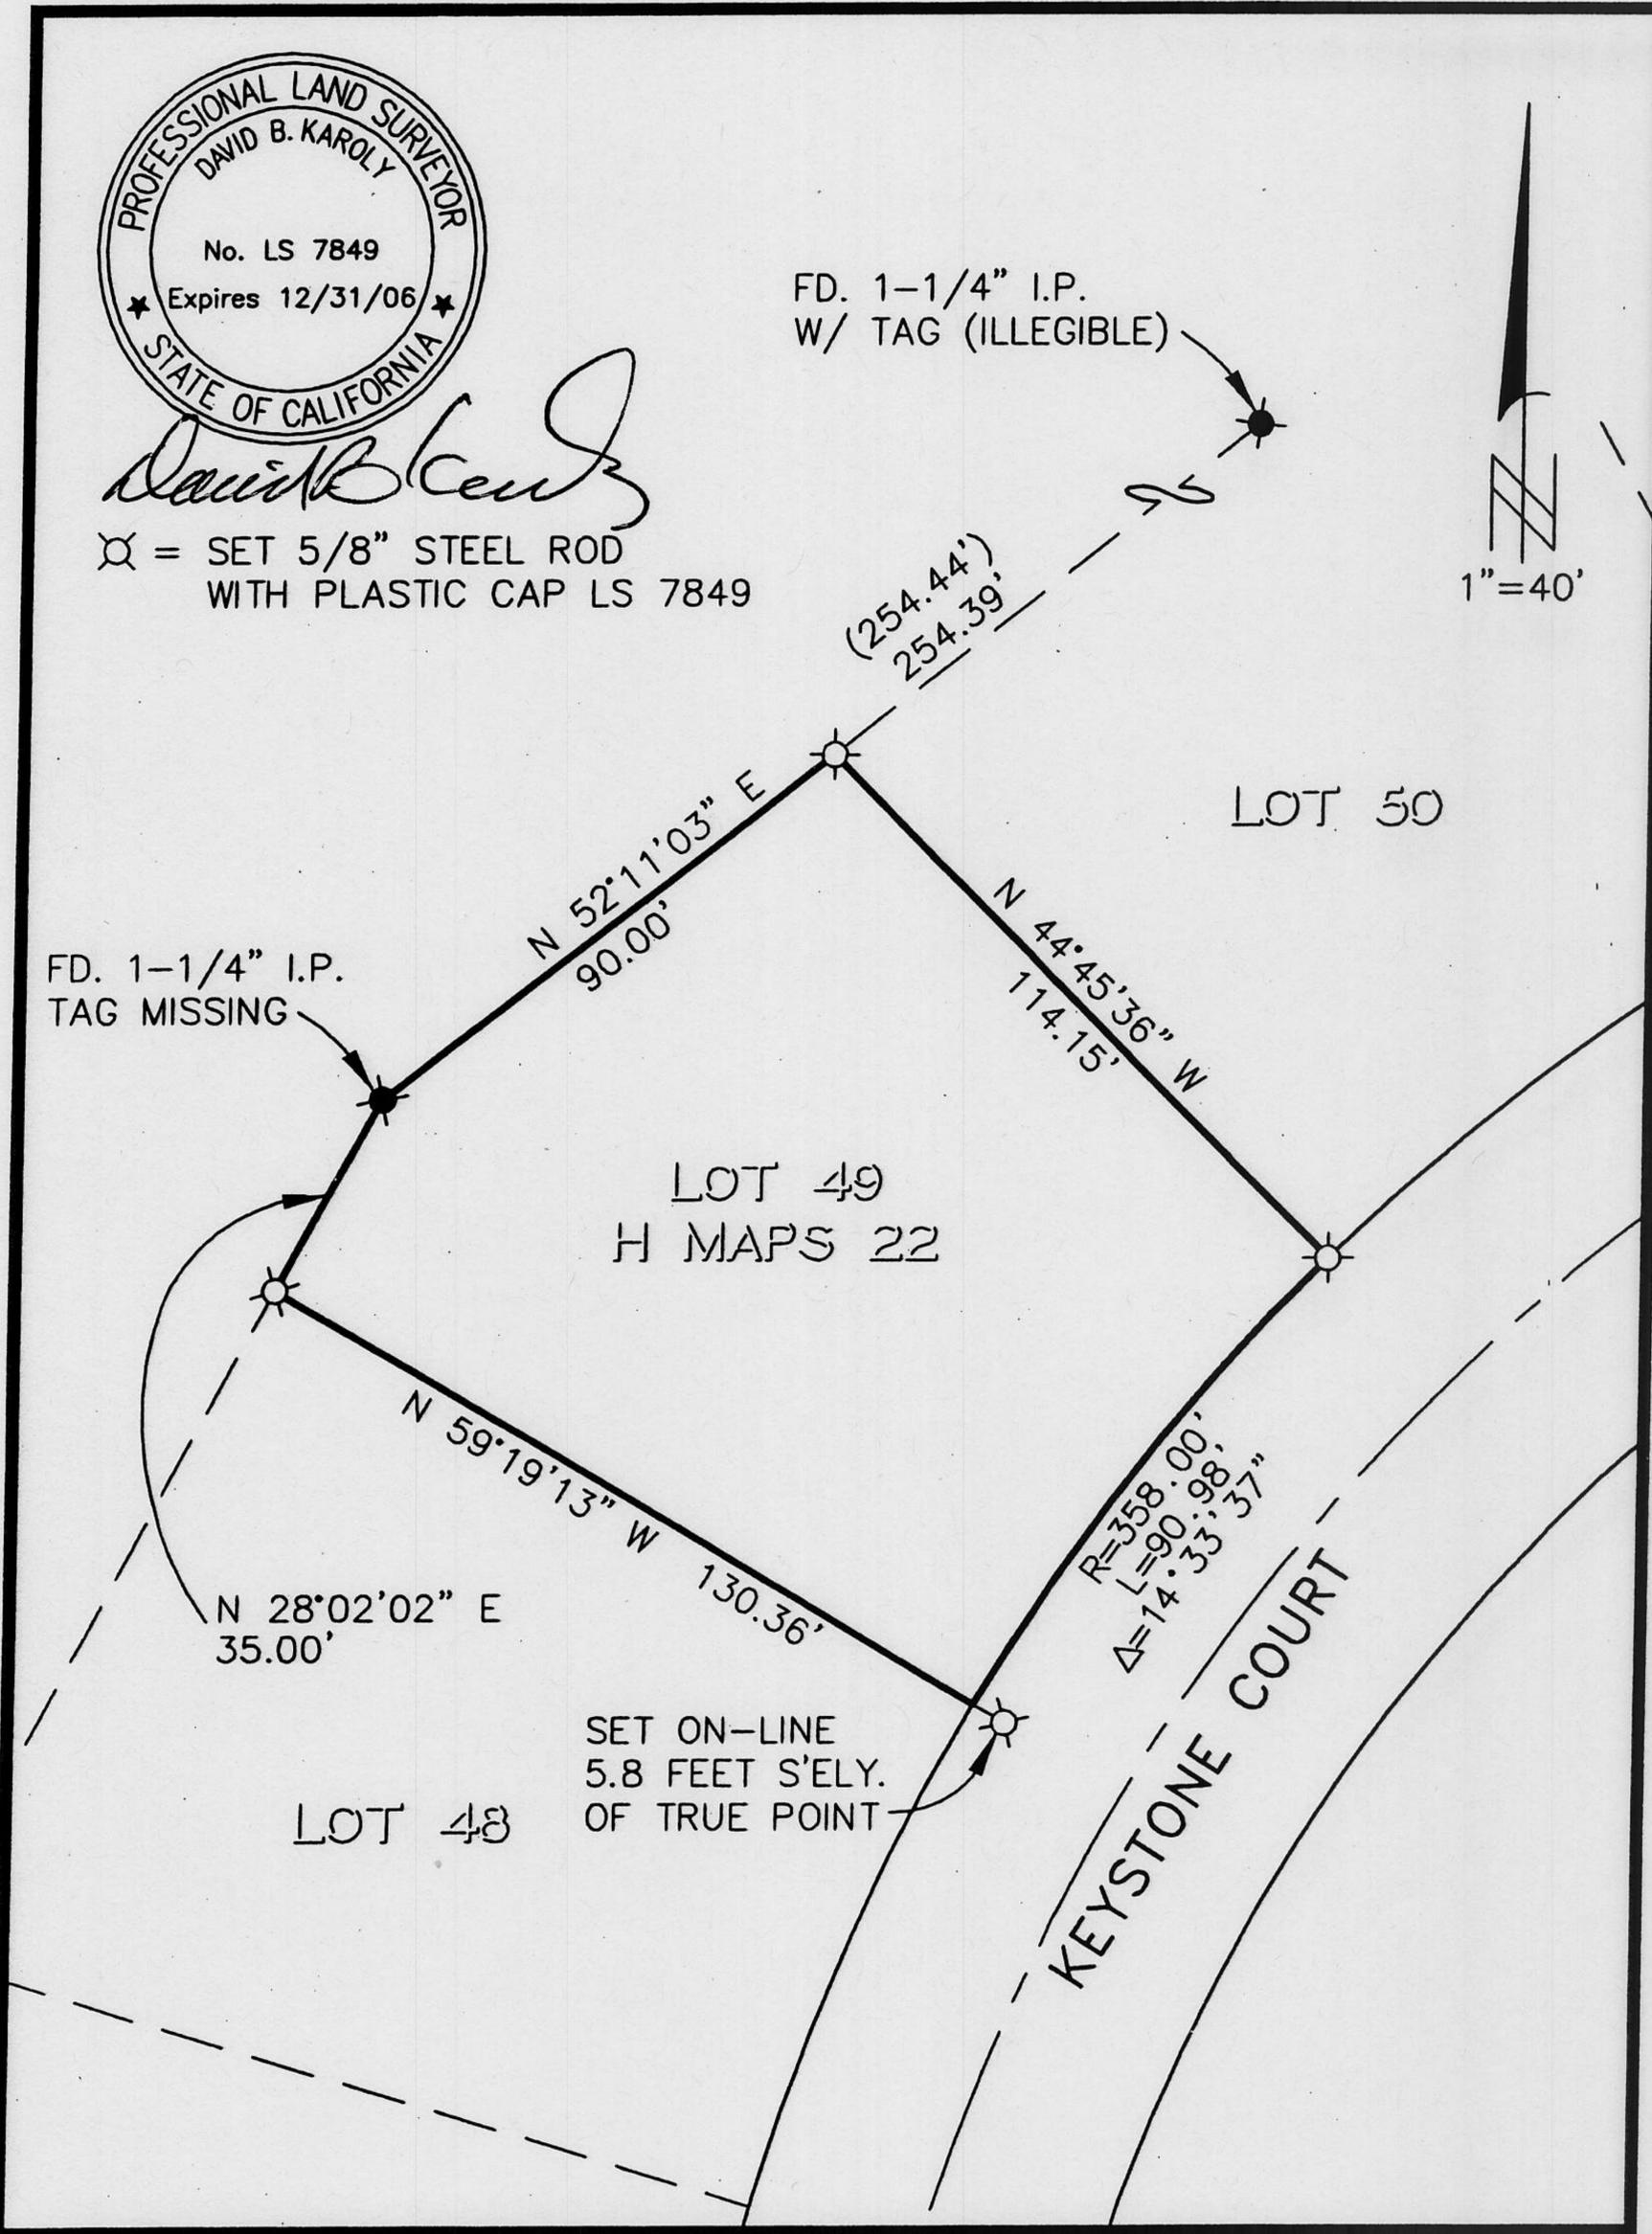

BOOK 9 CORNER RECORDS PAGE 34