


CORNER RECORD

Document Number 20140089

City of _____ County of PLACER, California

Brief Legal Description LOT 3, BLOCK P, ICE LAKES SUBDIVISION NO.2, G/MAPS/1 O.R.P.C.

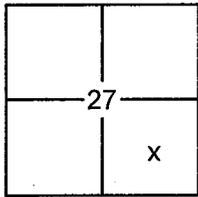

SEC. 27
T. 17 N.
R. 14 E.
M.D.B. & M.

CORNER TYPE

Government Corner Control
 Meander Property
 Rancho Other
 Date of Survey 10/07/2014

COORDINATES (OPTIONAL)

N. _____
 E. _____
 Zone _____ Datum _____
 Elev. _____
 Vert. Datum: NGVD29 NAVD88
 Meas. Units: Metric Imperial

CORNER- Left as Found Found and Tagged Established Reestablished Rebuilt

Identification and type of corner found: Evidence used to identify or procedure used to establish or reestablish the corner:

USED RECORD DIMENSIONS AND FOUND MONUMENTS PER G/MAPS/1 AND 2/CR/162 O.R.P.C., AND MONUMENTS OF NO RECORD IN RECORD POSTION, TO REESTABLISH THE MISSING CORNERS OF LOT 3, AS SHOWN ON THE ACCOMPANYING PLAT.

A description of the physical condition of the monument as found and as set or reset:


- SET 5/8" REBAR WITH YELLOW PLASTIC CAP LS-7429 AS SHOWN ON PLAT
- FOUND MONUMENT AS SHOWN ON PLAT

SURVEYOR'S STATEMENT

This Corner Record was prepared by me or under my direction in conformance with the

Land Surveyors Act on October 14, 2014

Signed [Signature] P.L.S. or R.C.E. No. 7429

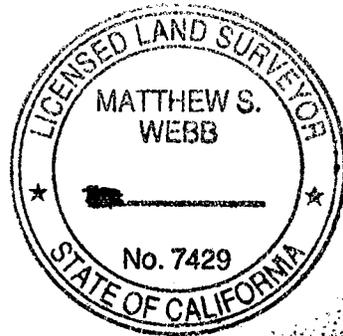

COUNTY SURVEYOR'S STATEMENT

This Corner Record was received _____

and examined and filed December 17, 2014

Signed [Signature] P.L.S. or R.C.E. No. 6584

Title County Surveyor





COUNTY SURVEYOR'S COMMENT:

BOOK 17 CORNER RECORDS PAGE 55

PLAT OF SURVEY

LOT 3, BLOCK P, ICE LAKES SUBDIVISION NO. 2, AS FILED IN BOOK G OF MAPS AT PAGE 1, OFFICIAL RECORDS PLACER COUNTY, CALIFORNIA. A PORTION OF SECTION 27, TOWNSHIP 17 N., RANGE 14 E., M.D.B. & M.

SCALE 1" = 50' DATE OF SURVEY 10/7/2014

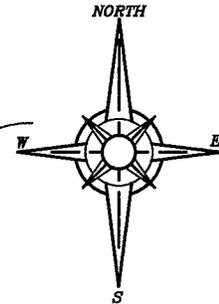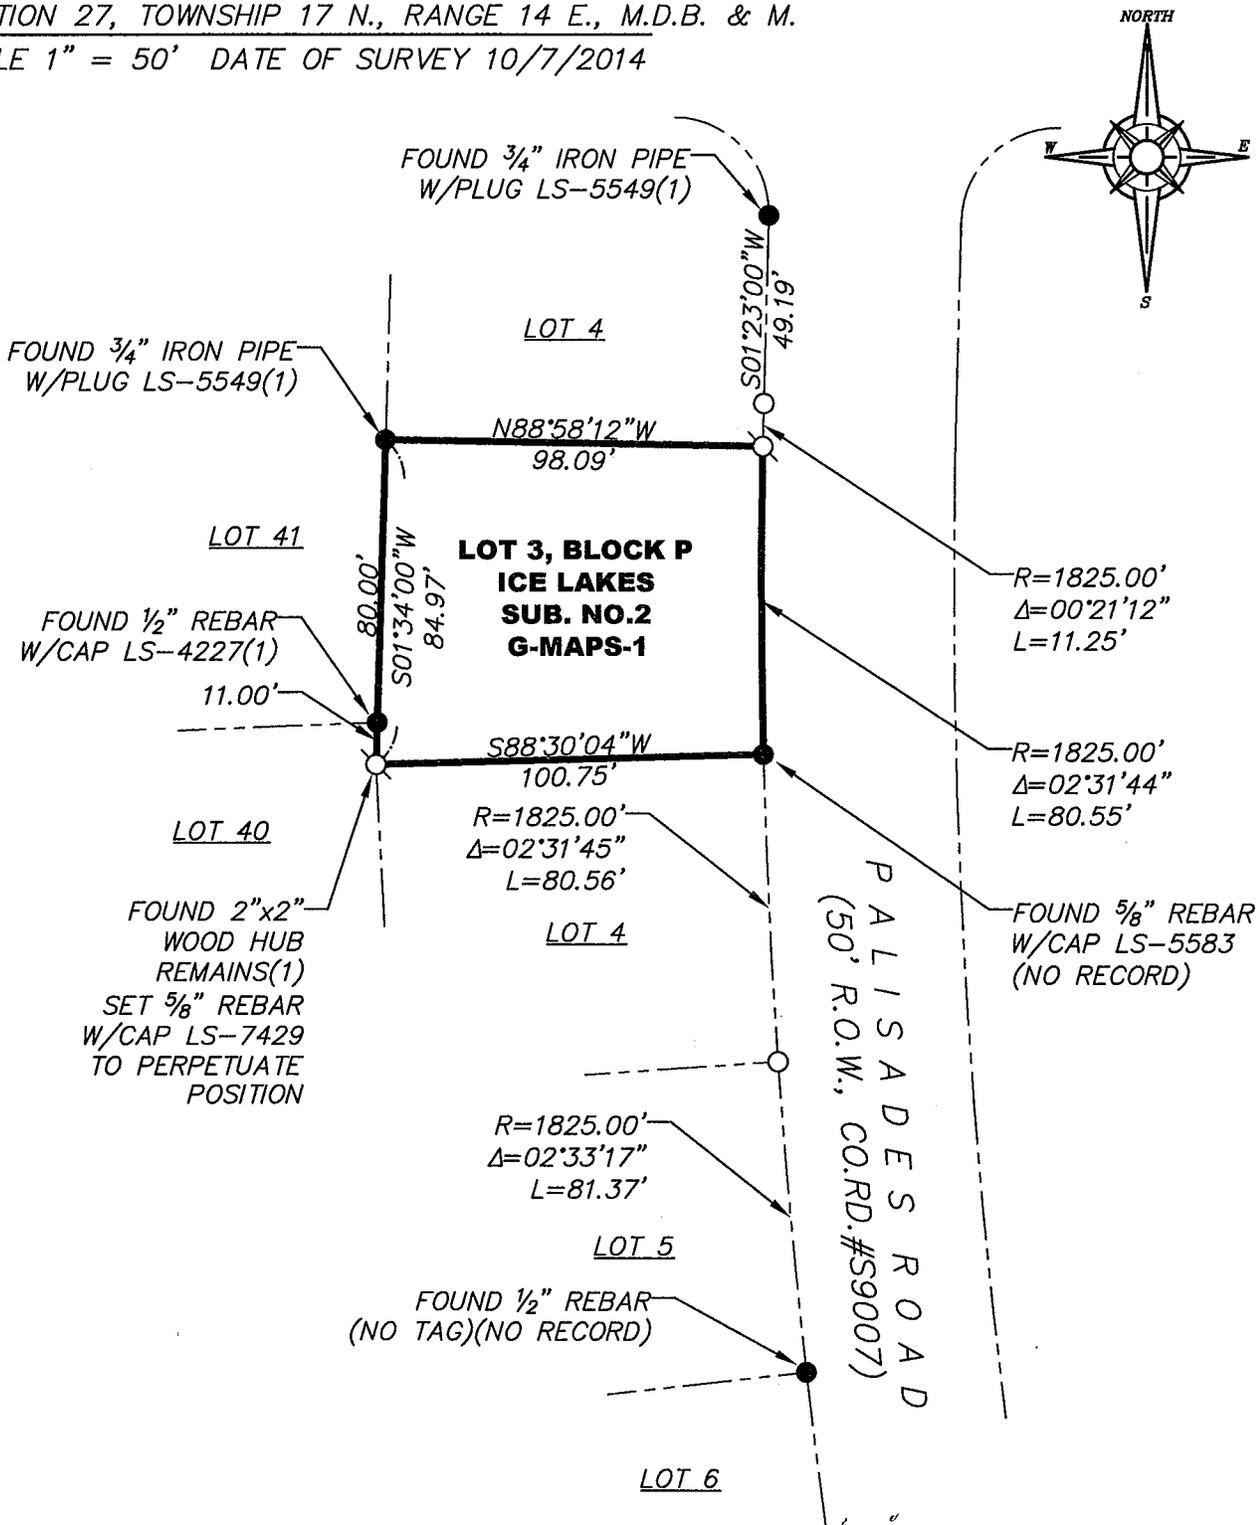

BOOK 17 CORNER RECORDS PAGE 55

- FOUND MONUMENT AS SHOWN HEREON
- SET 5/8" REBAR WITH YELLOW PLASTIC CAP L.S. 7429 OR OTHERWISE NOTED
- DIMENSION POINT (NOTHING FOUND OR SET)
- (1) PER 2/CR/162

J/N 2454.00