

CORNER RECORD

Document Number 20140100

City of Loomis

County of Placer, California

Brief Legal Description Lot 21 Sterling Point Estates, Book T, Maps, Page 93

| | | CORNER TYPE | | | | COORDINATES(Optional) | | | |
|---|--|--|-------------------|--------------------------|----------|--|--|--|--|
| X | | S 17 | Government Corner | <input type="checkbox"/> | Control | <input type="checkbox"/> | N. _____ | | |
| | | T 11 N | Meander | <input type="checkbox"/> | Property | <input checked="" type="checkbox"/> | E. _____ | | |
| | | R 8 E | Rancho | <input type="checkbox"/> | Other | <input type="checkbox"/> | Zone _____ NAD27 <input type="checkbox"/> NAD83 <input type="checkbox"/> | | |
| | | Date of Survey <u>October 24, 2014</u> | | | | Elev. _____ | | | |
| | | | | | | Vert. Datum: NGVD29 <input type="checkbox"/> NADV88 <input type="checkbox"/> | | | |
| | | | | | | Meas. Units: Metric <input type="checkbox"/> Imperial <input type="checkbox"/> | | | |

Corner - Left as found Found and tagged Established Reestablished Rebuilt

Identification and type of corner found: Evidence used to identify or procedure used to establish or reestablish the corner:
Using 2" brass disks at centerline of road the 3/4" iron pipe tagged L.S. 6947 was reestablished at the front of lots 21/22 after checking the found 3/4" iron pipes tagged L.S. 3475 in front of lots 20/21 and 22/23.

A description of the physical condition of the monument as found and as set or reset: Previous monument was gone set a 2' x 3/4" iron pipe tagged L.S. 6947.

SURVEYOR'S STATEMENT

This Corner Record was prepared by me or under my direction in conformance with the Land Surveyor's Act on February 9, 2015.
 Signed [Signature] P.L.S. or R.C.E. No.: LS6347



COUNTY SURVEYOR'S STATEMENT

This Corner Record was received _____ and examined _____ and filed February 13, 2015.
 Signed [Signature] P.L.S. or R.C.E. No.: 6584
 Title County Surveyor
 County Surveyor's Comment _____





BOOK 17 CORNER RECORDS, PAGE 75

| LEGEND | |
|--------|--|
| | SET 3/4" IRON PIPE AND TAG L.S. 6947 |
| | FOUND 3/4" IRON PIPE AND TAG L.S. 3475 |
| | FOUND BENT 3/4" IRON PIPE AND TAG LS 3475 |
| | FOUND 2" BRASS DISK IN MONUMENT WELL STAMPED L.S. 3475 |

LOT 22
T B.M. 93


LOT 22
T B.M. 93

LOT 22
T B.M. 93

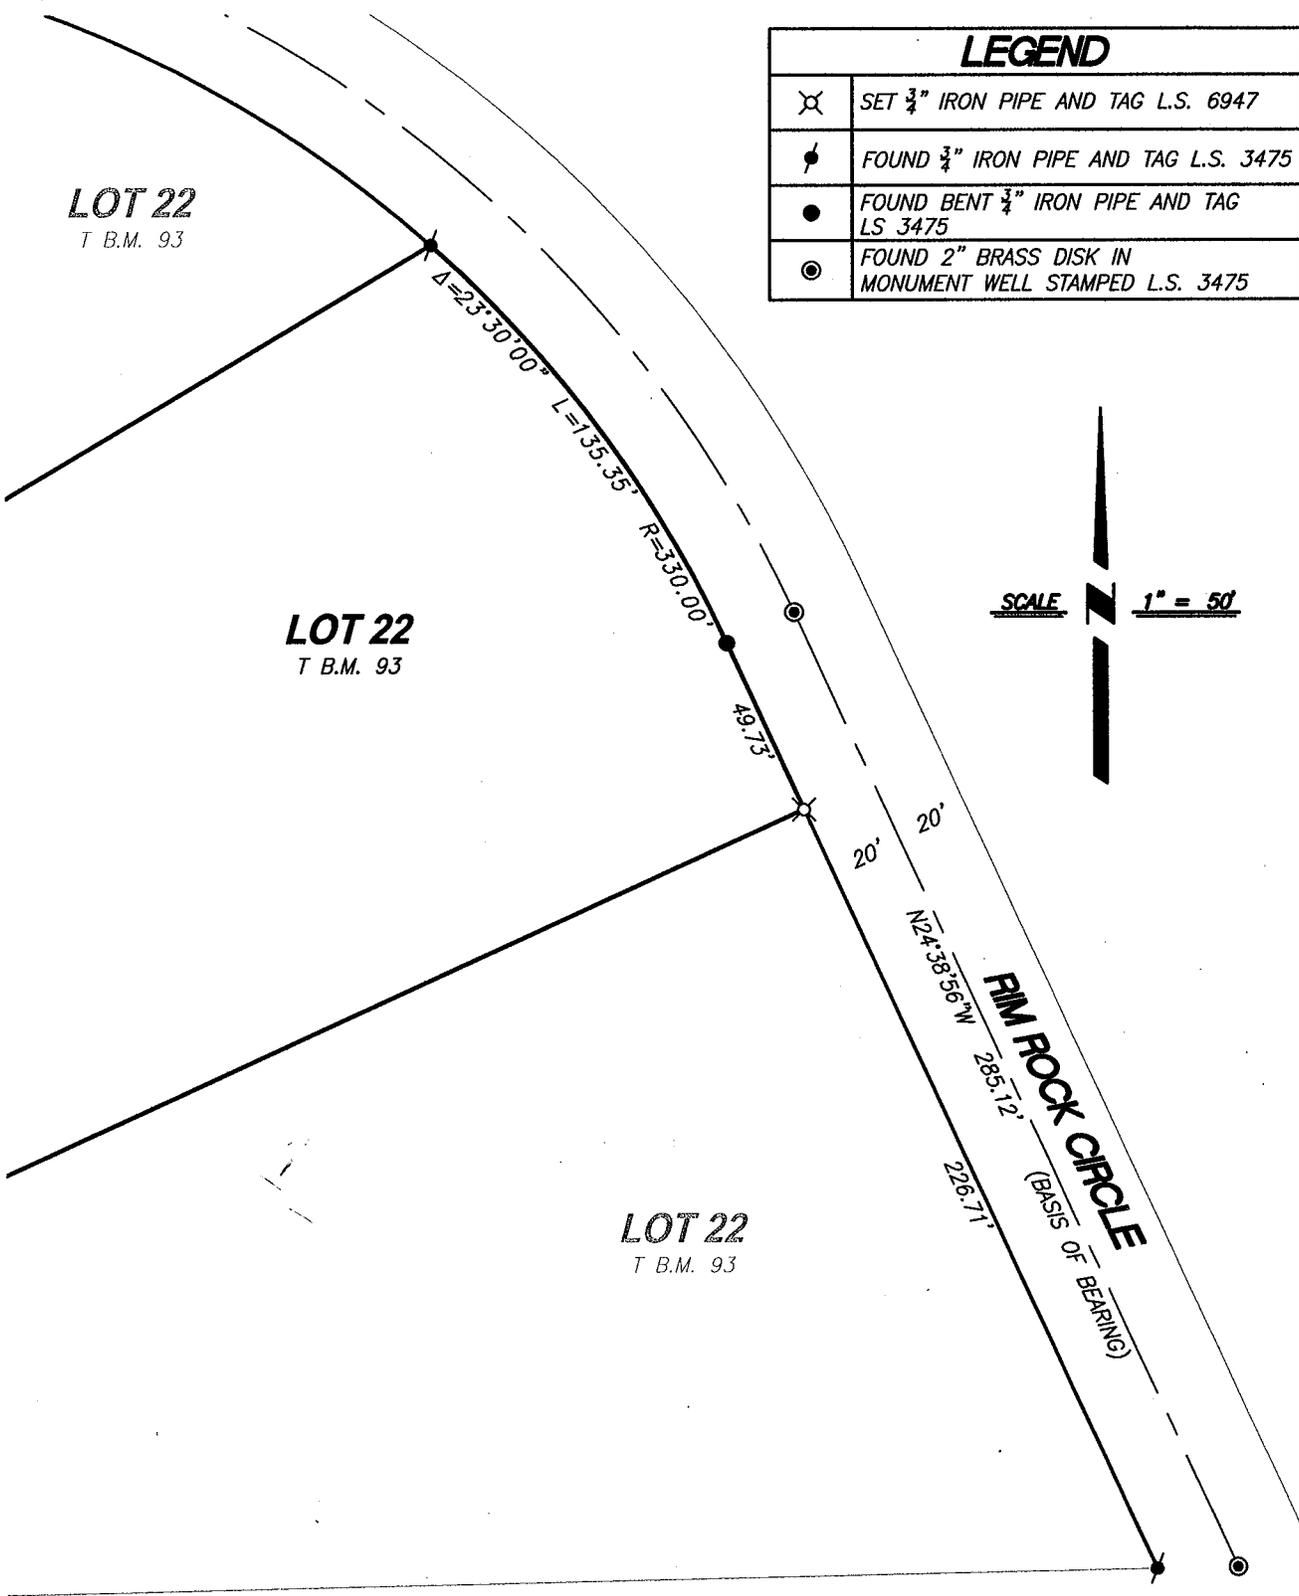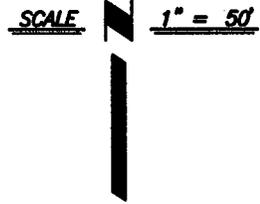

CenterPoint Engineering, Inc.

Civil Engineering & Land Surveying
 1217 Pleasant Grove Blvd. Suite 130 • Roseville, CA • 95678
 Phone: 916-773-4006 Fax: 916-773-4499

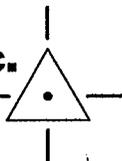

CORNER RECORD
 LOT 21, T B.M. 93
 COUNTY OF PLACER
 STATE OF CALIFORNIA

DRAWN BY: AE
 CHECKED BY: MH
 SHEET: 1 OF 1
 DATE: 2-9-15