


CORNER RECORD

COUNTY OF PLACER, CALIFORNIA

City of _____ Document Number 20140085

Brief Legal Description PCL. A, 9-PM-12

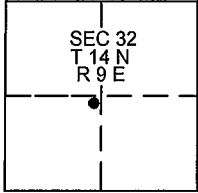

SECTION 32
T.14 N.,
R.9 E.
M.D.M

CORNER TYPE

Government Corner Control
Meander Property
Rancho other
Date of Survey OCTOBER 7, 2014

CORNER TYPE (optional)

N. _____
E. _____
Zone _____ Datum _____
Elev. _____

Corner - Left as Found Found and Tagged Established Reestablished Rebuilt

Identification and type of corner found: Evidence used to identify or procedure used to establish or reestablish corner:
FOUND RAIL ROAD SPIKE IN TRAVELED WAY OF PLACER HILLS ROAD PER PARCEL MAP NO. 71592, AT BOOK 9 OF PARCEL MAPS, PAGE 12. O.R.P.C. FROM FOUND MONUMENT, ESTABLISHED REFERENCE POINTS PRIOR TO ASPHALT OVERLAY.

FOUND 60D NAIL, SHOWN AS A RAIL ROAD SPIKE PER 9-PM-12, FROM FOUND MONUMENT, ESTABLISHED REFERENCE POINTS PRIOR TO ASPHALT OVERLAY.

A description of the physical condition of the monument as found and as set or reset:
FROM REFERENCE POINTS, SET MAG-NAILS W/ 1-1/4" BRASS TAG STAMPED "PLACER CO. SURVEYOR" CENTERED OVER THE FOUND MONUMENTS AFTER ASPHALT OVERLAY.

SURVEYOR'S STATEMENT

This Corner Record was prepared by me or under my direction in conformance with the Land

Surveyors' Act on FEBRUARY 23 2015

Signed [Signature] L.S. or R.C.E. Number LS 7941



COUNTY SURVEYOR'S STATEMENT

This Corner Record was received _____ 20 ____ and examined


and filed February 27 2015 20 ____

Signed [Signature] Title County Surveyor



County Surveyor's Comment:

BOOK 17 OF CORNER RECORDS, PAGE 78

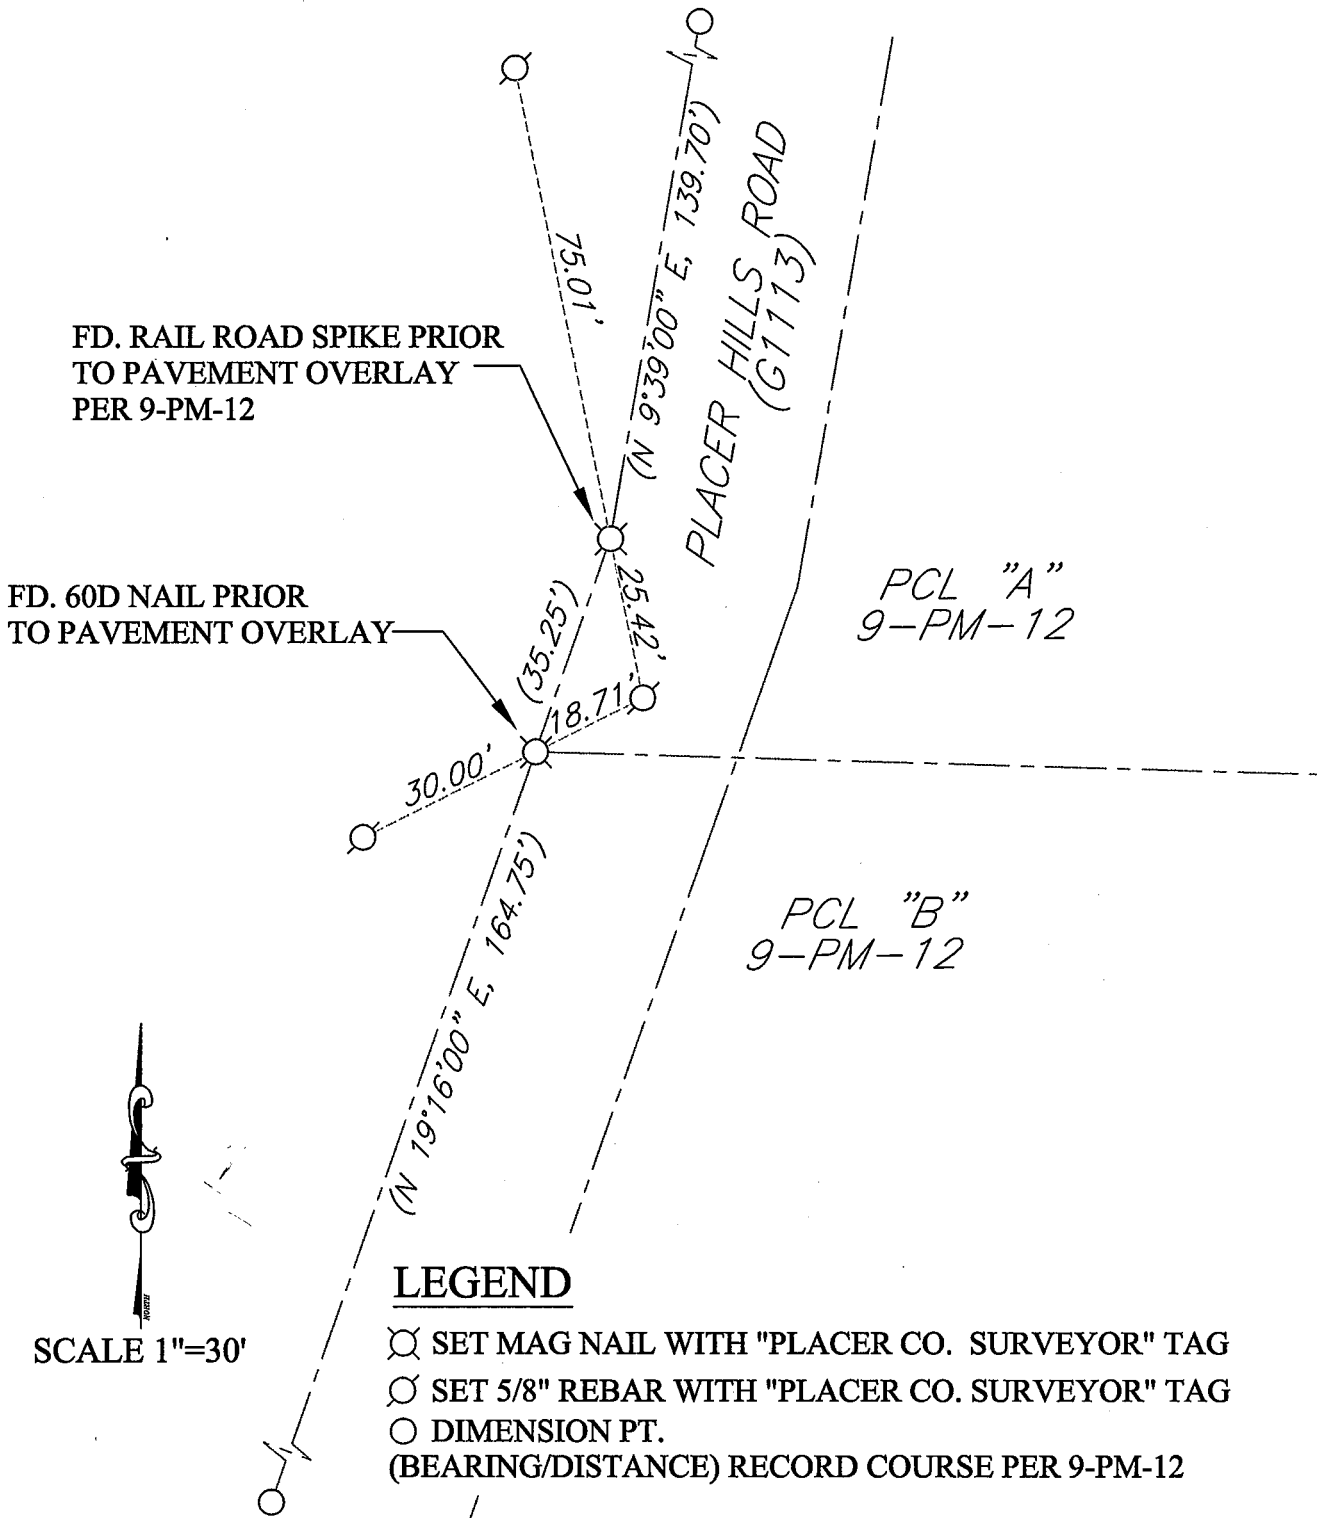

SCALE 1"=30'

LEGEND

- ⊗ SET MAG NAIL WITH "PLACER CO. SURVEYOR" TAG
- ⊙ SET 5/8" REBAR WITH "PLACER CO. SURVEYOR" TAG
- DIMENSION PT.
- (BEARING/DISTANCE) RECORD COURSE PER 9-PM-12

NOTE
 THIS CORNER RECORD REPRESENTS THE AS FOUND LOCATION OF THE MONUMENTS SHOWN HEREON, NO SURVEY HAS BEEN MADE OF SAID MONUMENTS IN RELATIONSHIP TO REFERENCED RECORD MAPS.