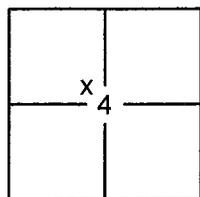


# CORNER RECORD

Document Number

20130049

City of \_\_\_\_\_

County of PLACER, CaliforniaBrief Legal Description LOT 348, ALPINE MEADOWS ESTATES UNIT NO.10 SUBDIVISION, J/MAPS/13 O.R.P.C.

SEC. 4  
T. 15 N.  
R. 16 E.  
M.D.B. & M.

## CORNER TYPE

Government Corner  Control  
Meander  Property  
Rancho  Other  
Date of Survey 7/22/2013

## COORDINATES (OPTIONAL)

N. \_\_\_\_\_  
E. \_\_\_\_\_  
Zone \_\_\_\_\_ Datum \_\_\_\_\_  
Elev. \_\_\_\_\_  
Vert. Datum: NGVD29  NAVD88   
Meas. Units: Metric  Imperial

**CORNER-** Left as Found  Found and Tagged  Established  Reestablished  Rebuilt

Identification and type of corner found: Evidence used to identify or procedure used to establish or reestablish the corner:

USED RECORD DIMENSIONS AND FOUND MONUMENTS PER J/MAPS/13 O.R.P.C.,  
TO REESTABLISH THE MISSING CORNERS OF LOT 348 AS SHOWN ON THE ACCOMPANYING PLAT.

A description of the physical condition of the monument as found and as set or reset:

- SET 5/8" REBAR WITH YELLOW PLASTIC CAP LS-7429  
 FOUND MONUMENT AS SHOWN ON PLAT  
 DIMENSION POINT (NOTHING FOUND OR SET)

## SURVEYOR'S STATEMENT

This Corner Record was prepared by me or under my direction in conformance with the

Land Surveyors Act on June 25, 2014

Signed [Signature] (P.L.S.) or R.C.E. No. 7429



## COUNTY SURVEYOR'S STATEMENT

This Corner Record was received \_\_\_\_\_

and examined and filed July 11, 2014

Signed [Signature] P.L.S. or R.C.E. No. 6584

Title County Surveyor



COUNTY SURVEYOR'S COMMENT:



\_\_\_\_\_  
\_\_\_\_\_  
\_\_\_\_\_  
\_\_\_\_\_

BOOK 17 CORNER RECORDS PAGE 7

**PLAT OF SURVEY**

LOT 348, TRACT NO. 209, ALPINE MEADOWS ESTATES UNIT NO. 10 SUBDIVISION,  
 BOOK J OF MAPS AT PAGE 13, OFFICIAL RECORDS PLACER COUNTY, CALIFORNIA.  
 A PORTION OF SECTION 4, TOWNSHIP 15 N., RANGE 16 E., M.D.B. & M.

SCALE 1" = 40' DATE OF SURVEY 7/22/2013

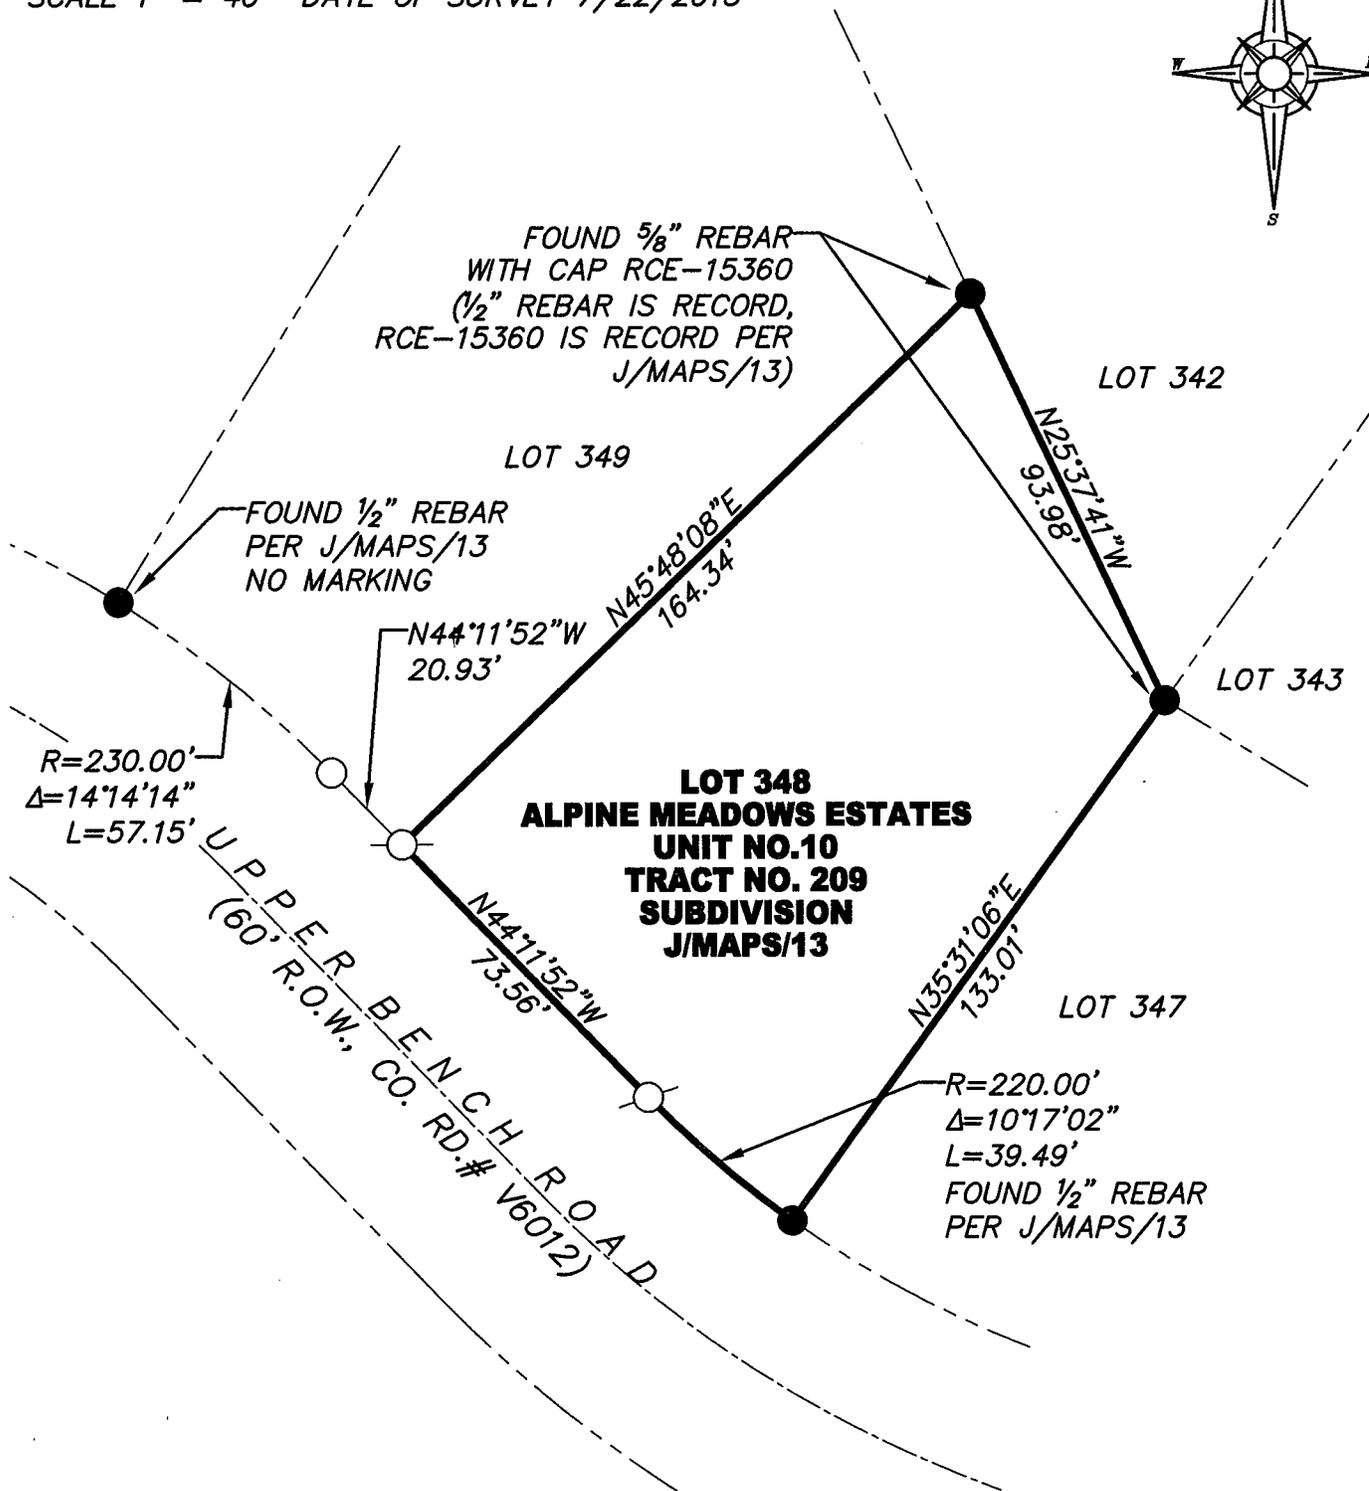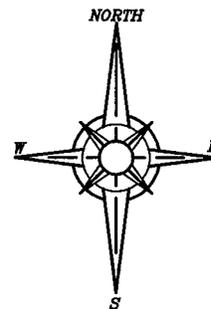

BDDK 17 CORNER RECORDS PAGE 7

- FOUND MONUMENT AS NOTED
- DIMENSION POINT (NOTHING FOUND OR SET)
- SET 5/8" REBAR WITH YELLOW PLASTIC CAP L.S. 7429

J/N 1690.01