

CORNER RECORD

Document Number


20130050

City of _____

County of

PLACER

California

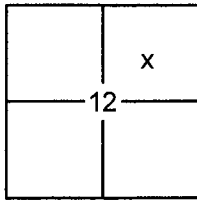Brief Legal Description LOT 8, CHAMBERLANDS ADDITION UNIT NO.1 SUBDIVISION, G/MAPS/8 O.R.P.C.

SEC. 12
T. 14 N.
R. 16 E.
M.D.B. & M.

CORNER TYPE

Government Corner Control
Meander Property
Rancho Other
Date of Survey 9/20/2012

COORDINATES (OPTIONAL)

N. _____
 E. _____
 Zone _____ Datum _____
 Elev. _____
Vert. Datum: NGVD29 NAVD88
Meas. Units: Metric Imperial

CORNER-

Left as Found Found and Tagged Established Reestablished Rebuilt

Identification and type of corner found: Evidence used to identify or procedure used to establish or reestablish the corner:

USED RECORD DIMENSIONS AND FOUND MONUMENTS PER G/MAPS/8 AND 5/CR/8 O.R.P.C., AND A FOUND MONUMENT IN RECORD POSITION, NOT OF RECORD, TO REESTABLISH THE MISSING CORNER OF LOT 8, AS SHOWN ON THE ACCOMPANYING PLAT.

A description of the physical condition of the monument as found and as set or reset:

- SET 5/8" REBAR WITH YELLOW PLASTIC CAP LS-7429
 FOUND MONUMENT AS SHOWN ON PLAT
 DIMENSION POINT (NOTHING FOUND OR SET)

SURVEYOR'S STATEMENT

This Corner Record was prepared by me or under my direction in conformance with the

Land Surveyors Act on

June 25, 2014

Signed

P.L.S. or R.C.E. No.

7429

COUNTY SURVEYOR'S STATEMENT

This Corner Record was received _____

and examined and filed July 11 2014

Signed

Leslie Amberg

P.L.S. or R.C.E. No.

6584

Title



County Surveyor

COUNTY SURVEYOR'S COMMENT:

PLAT OF SURVEY

LOT 8, CHAMBERLANDS ADDITION UNIT NO. 1 SUBDIVISION, BOOK G OF MAPS AT PAGE 8, OFFICIAL RECORDS PLACER COUNTY, CALIFORNIA. A PORTION OF SECTION 12, TOWNSHIP 14 N., RANGE 16 E., M.D.B. & M.

SCALE 1" = 30' DATE OF SURVEY 7/3/2013

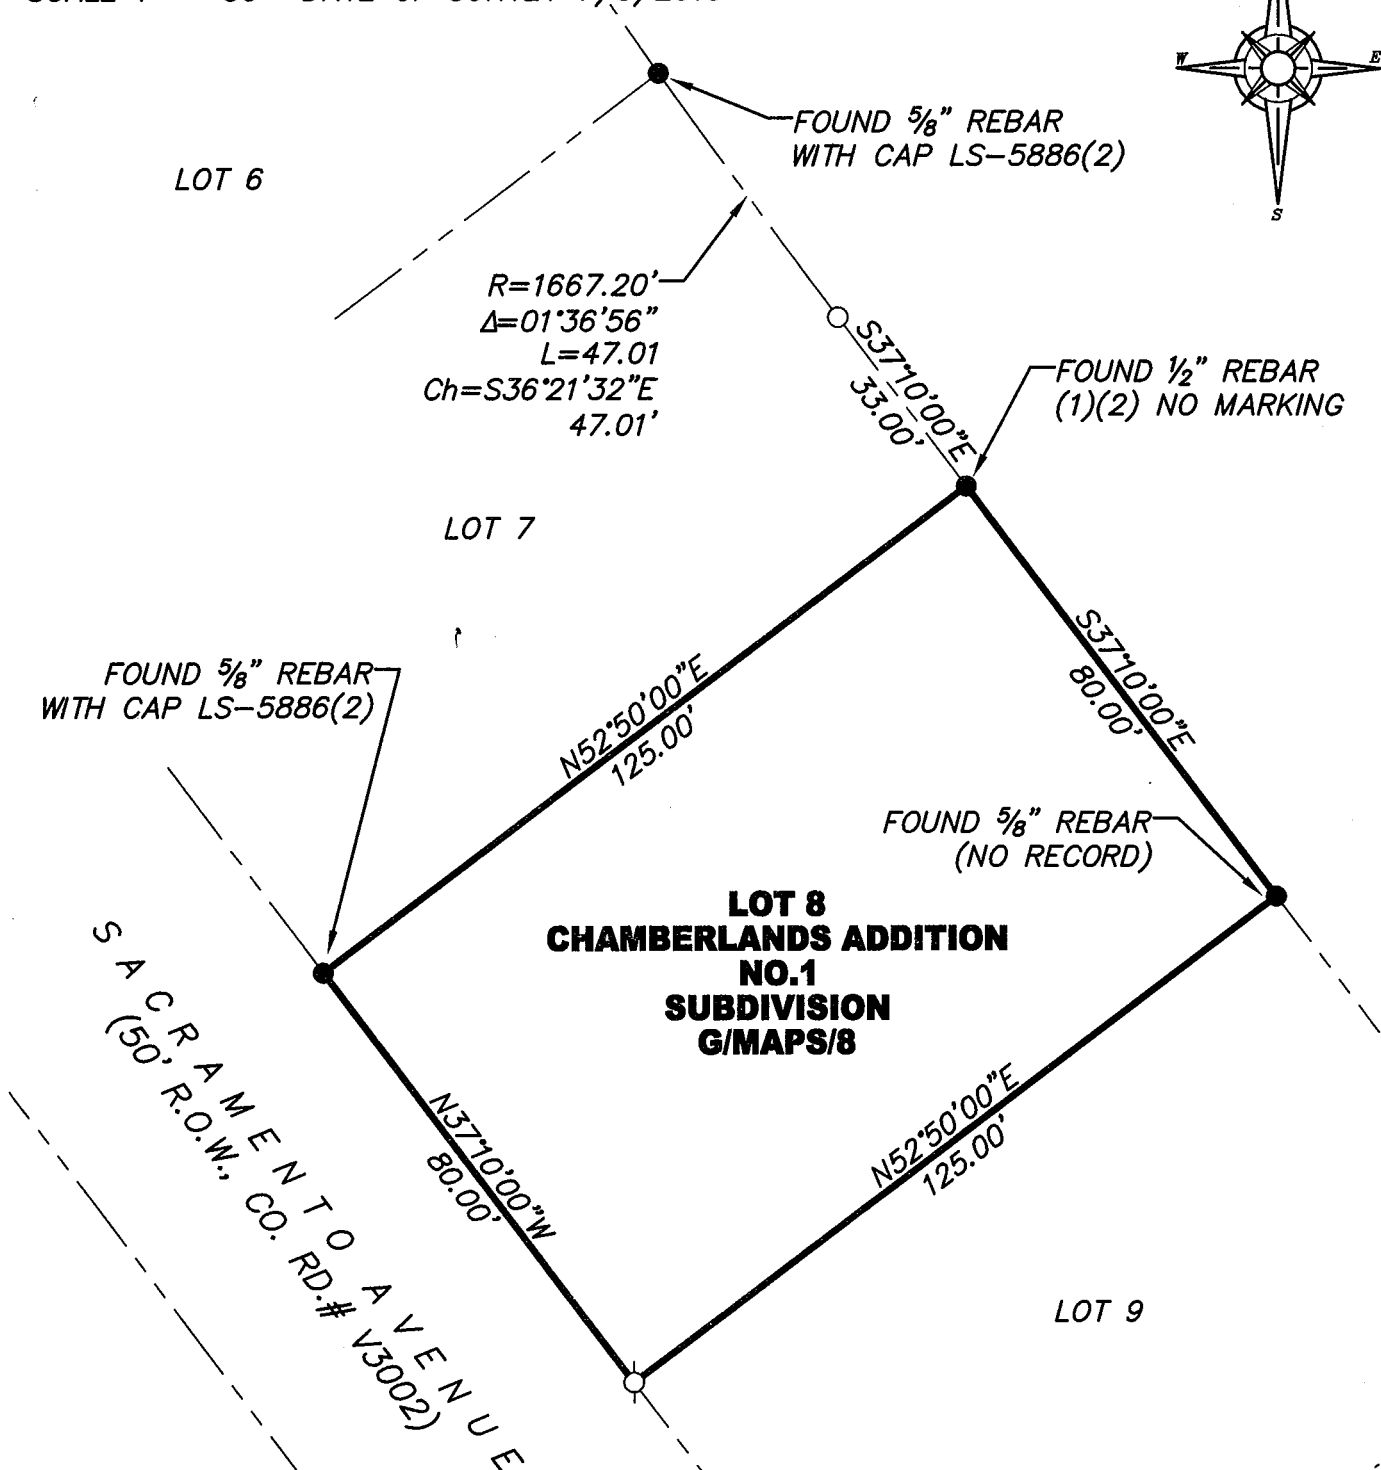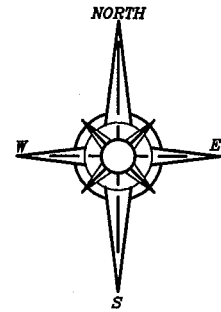

BOOK 17 CORNER RECORDS PAGE 8

- FOUND MONUMENT AS SHOWN HEREON
- DIMENSION POINT (NOTHING FOUND OR SET)
- SET 5/8" REBAR WITH YELLOW PLASTIC CAP L.S. 7429
- (1) PER G/MAPS/8
- (2) PER 5/CR/8

J/N 2191.00