

CORNER RECORD


Document Number

20130052

City of _____

County of PLACER, California

Brief Legal Description LOT 7, ALPINE MEADOWS ESTATES SUBDIVISION UNIT NO. 7, J/MAPS/36 O.R.P.C.

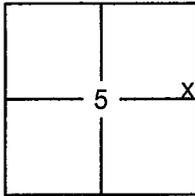

SEC. 5
T. 15 N.
R. 16 E.
M.D.B. & M.

CORNER TYPE

Government Corner Control
 Meander Property
 Rancho Other
 Date of Survey 6/7/2013

COORDINATES (OPTIONAL)

N. _____
 E. _____
 Zone _____ Datum _____
 Elev. _____
 Vert. Datum: NGVD29 NAVD88
 Meas. Units: Metric Imperial

CORNER- Left as Found Found and Tagged Established Reestablished Rebuilt

Identification and type of corner found: Evidence used to identify or procedure used to establish or reestablish the corner:

USED RECORD DIMENSIONS AND FOUND MONUMENTS PER J/MAPS/36 O.R.P.C.,
TO REESTABLISH THE MISSING CORNERS OF LOT 7 AS SHOWN ON THE ACCOMPANYING PLAT.

A description of the physical condition of the monument as found and as set or reset:


- SET 5/8" REBAR WITH YELLOW PLASTIC CAP LS-7429
- FOUND MONUMENT AS SHOWN ON PLAT
- DIMENSION POINT (NOTHING FOUND OR SET)

SURVEYOR'S STATEMENT

This Corner Record was prepared by me or under my direction in conformance with the

Land Surveyors Act on June 24, 2014

Signed [Signature] (P.L.S.) or R.C.E. No. 7429

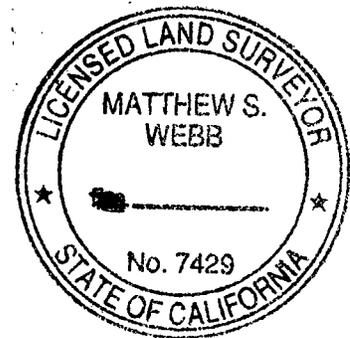

COUNTY SURVEYOR'S STATEMENT

This Corner Record was received _____

and examined and filed July 11, 2014

Signed [Signature] P.L.S. or R.C.E. No. 6584

Title County Surveyor





COUNTY SURVEYOR'S COMMENT:

BOOK 17 CORNER RECORDS PAGE 10

PLAT OF SURVEY

LOT 7, ALPINE MEADOWS ESTATES SUBDIVISION UNOT NO. 7, BOOK J OF MAPS AT PAGE 36, OFFICIAL RECORDS PLACER COUNTY, CALIFORNIA. A PORTION OF SECTION 5, TOWNSHIP 15 N., RANGE 16 E., M.D.B. & M.

SCALE 1" = 30' DATE OF SURVEY 6/7/2013

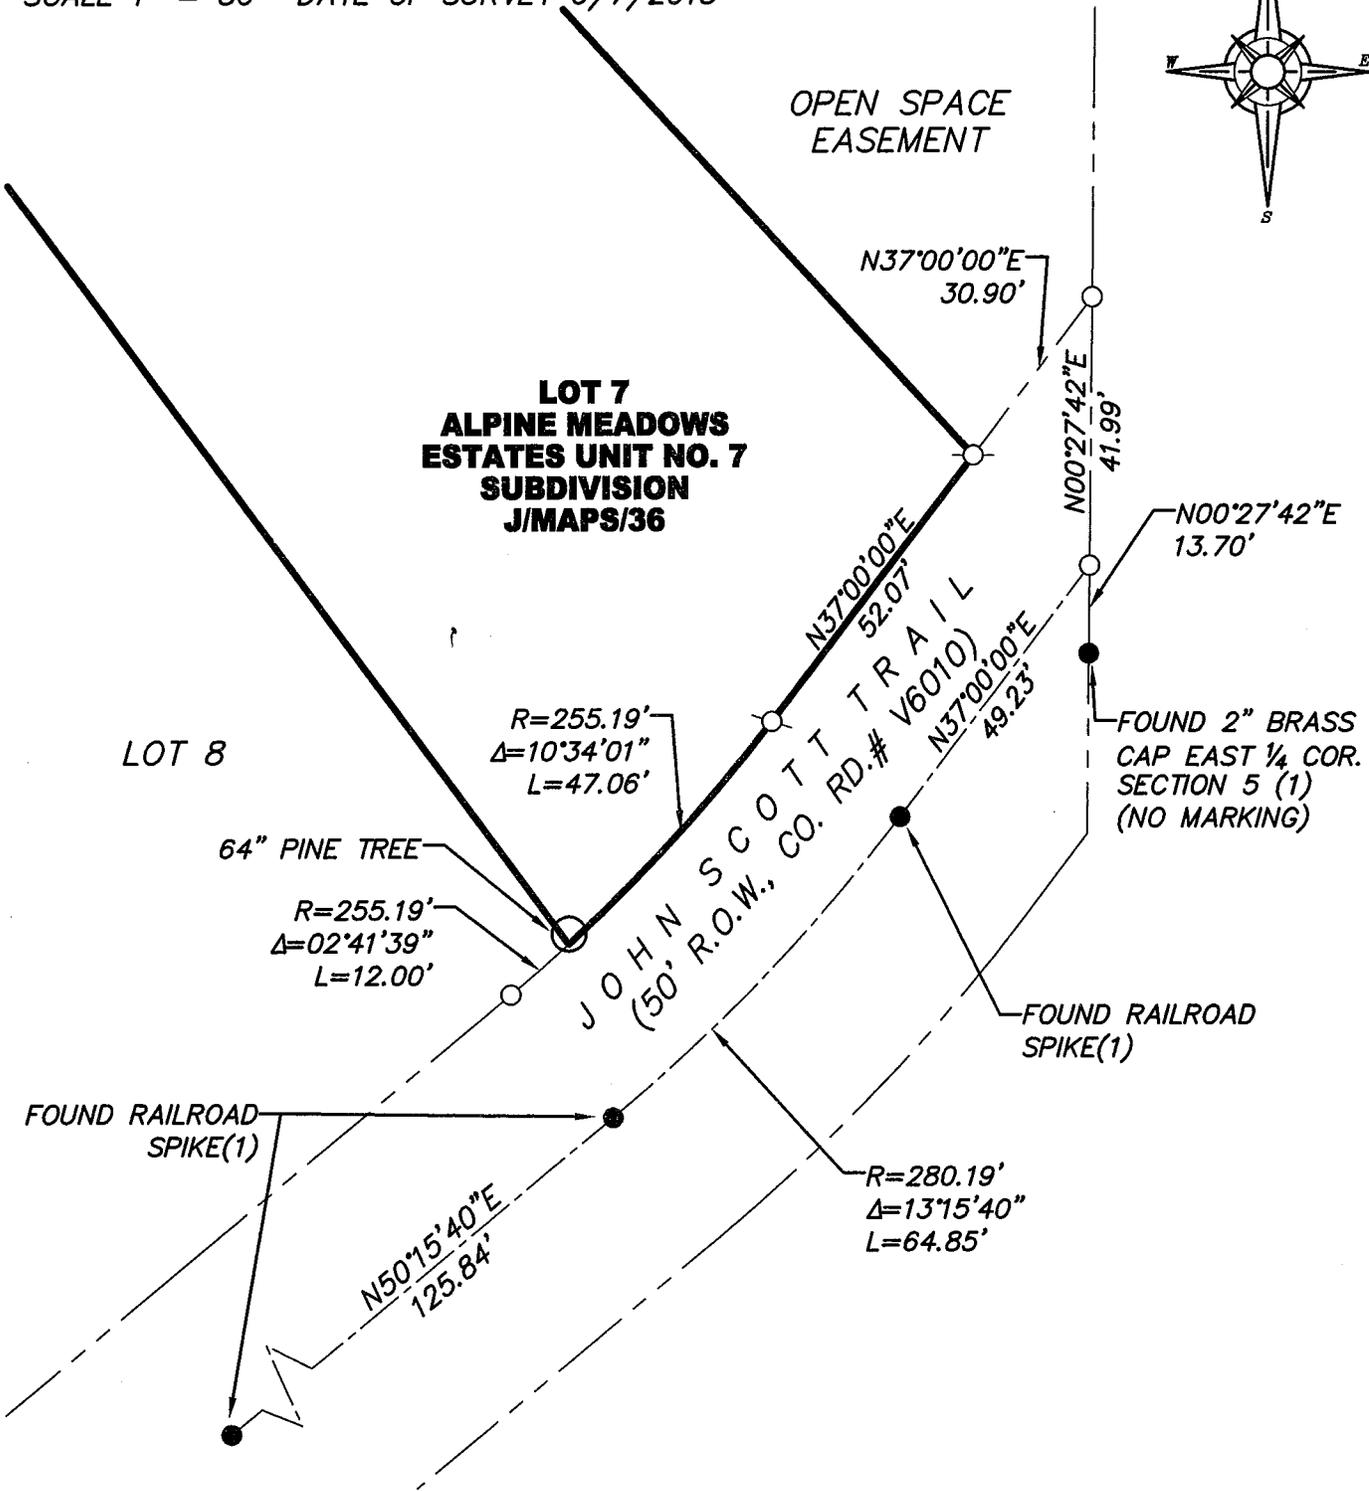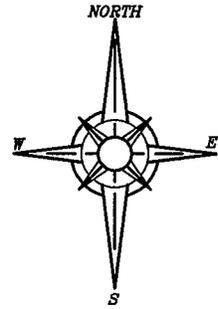

BOOK 17 CORNER RECORDS PAGE 1D

- FOUND MONUMENT AS NOTED
- DIMENSION POINT (NOTHING FOUND OR SET)
- SET 5/8" REBAR WITH YELLOW PLASTIC CAP L.S. 7429 PER J/MAPS/36

J/N 1042.10