

CORNER RECORD

Document Number 20140031

City of unincorporated area

County of Placer, California

Brief Legal Description PARCELS 2 AND 4, PARCEL MAP NO. 74726, 25 P.M. 30

29	28
32	33 ^X

T.13 N.
R.8 E.

CORNER TYPE

Government Corner Control
 Meander Property
 Rancho Other

Date of Survey April 23, 2014

COORDINATES(Optional)

N. _____
 E. _____
 Zone _____ NAD27 NAD83
 NAD83 Epoch _____
 Elev. _____
 Vert. Datum: NGVD29 NADV88
 Meas. Units: Metric Imperial

Corner - Left as found Found and tagged Established Reestablished Rebuilt

Identification and type of corner found: Evidence used to identify or procedure used to establish or reestablish the corner:
FOUND 3/4" IRON PINS TAGGED "LS 4751", AS SHOWN ON PARCEL MAP NO. 74726,
BOOK 25 OF PARCEL MAPS, PAGE 30. ALSO FOUND "X" ON MANHOLE PER PARCEL
MAP NO. 75448, BOOK 27 OF PARCEL MAPS, PAGE 105.

A description of the physical condition of the monument as found and as set or reset: FOUND 3/4" IRON PINS TAGGED
"LS 4751" AND FOUND "X" ON MANHOLE ALONG THE BOUNDARY OF PARCELS 2 AND 4,
25 P.M. 30. REESTABLISHED MISSING CORNERS WITH 3/4" IRON PIN WITH PLASTIC CAP
STAMPED "LS 7375"

SURVEYOR'S STATEMENT

This Corner Record was prepared by me or under my direction in conformance with
 the Land Surveyor's Act on July 23, 2014

Signed John E. Klamm (P.L.S.) or R.C.E. No.: 7375



COUNTY SURVEYOR'S STATEMENT

This Corner Record was received _____ and examined
 and filed August 26 2014




Signed Leslie Amberry P.L.S. or R.C.E. No.: 6584

Title County Surveyor

County Surveyor's Comment _____



BOOK 17 CORNER RECORDS PAGE 27

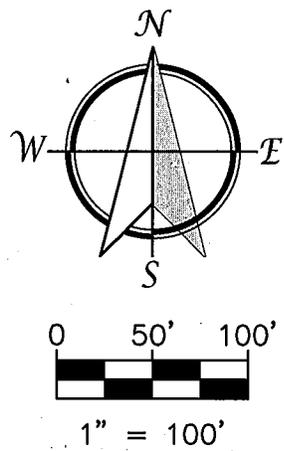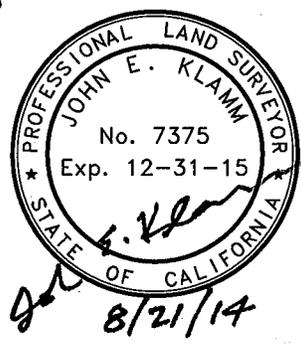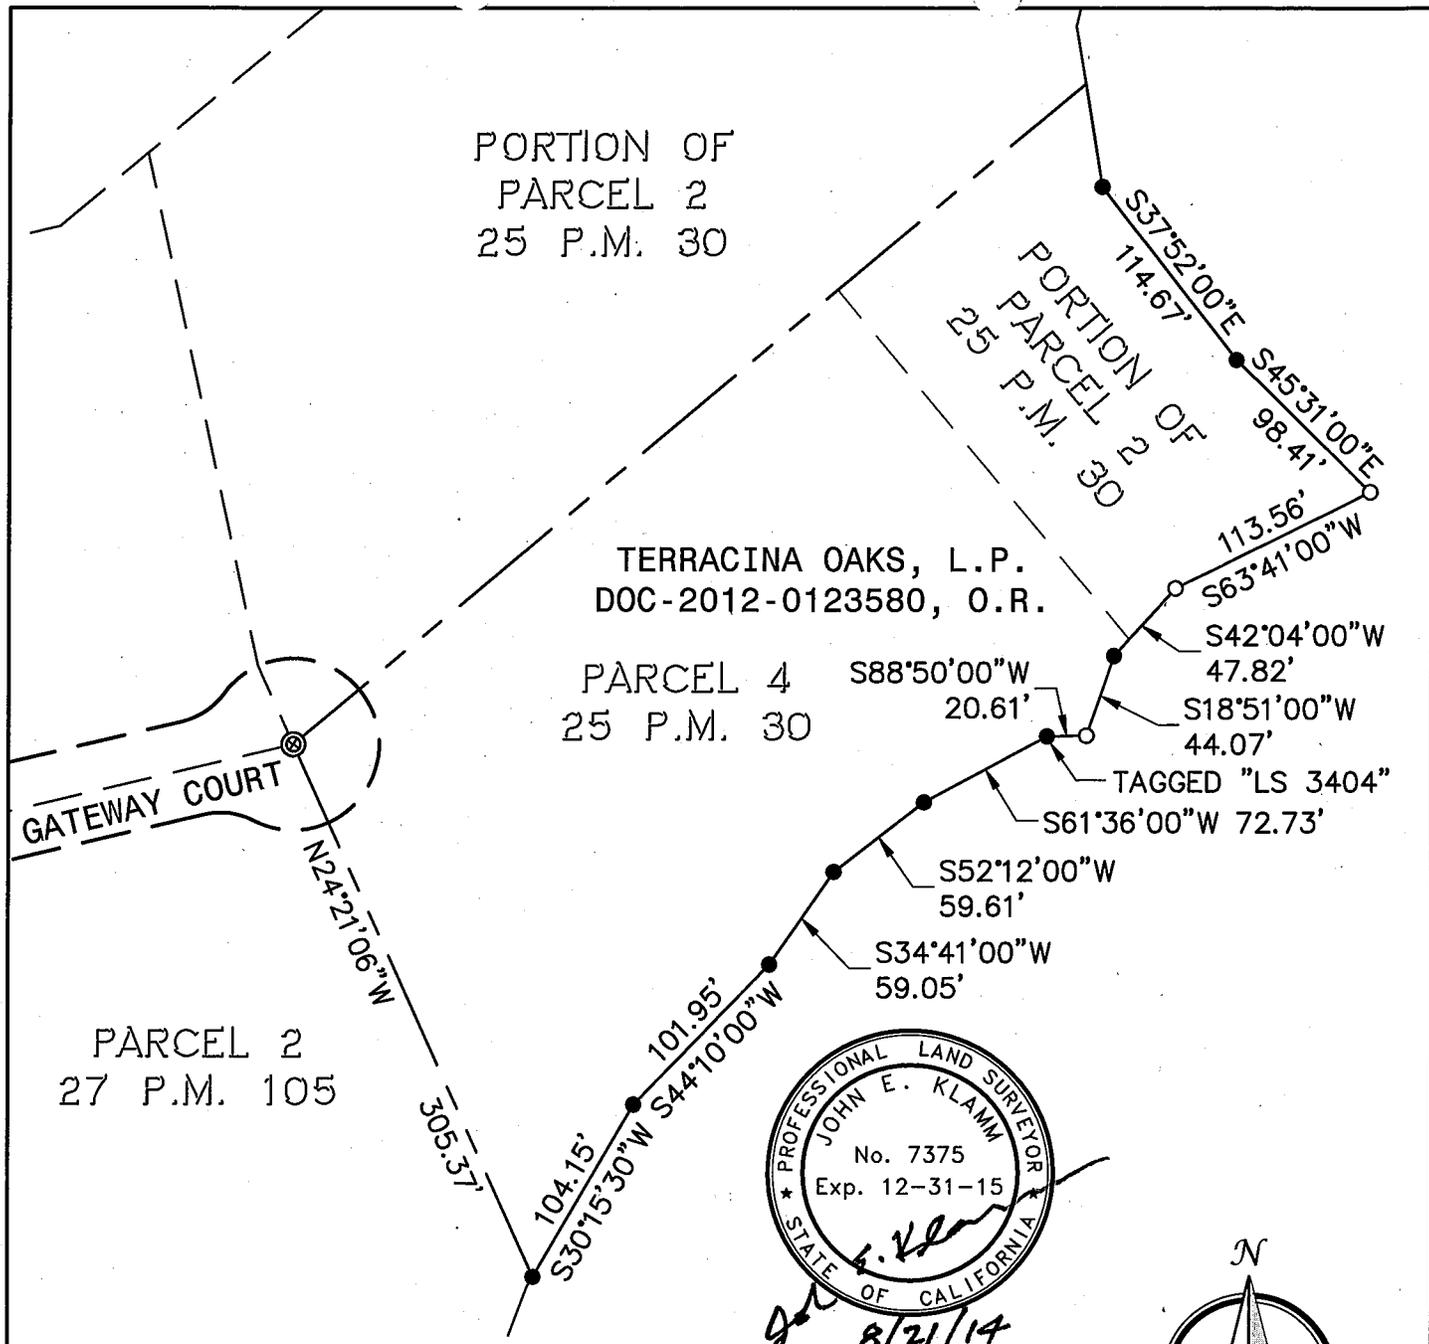

LEGEND:

- FOUND "X" ON MANHOLE ⊗
- FOUND 3/4" IRON PIN TAGGED "LS 4751"
(EXCEPT AS NOTED) ●
- SET 3/4" IRON PIN WITH PLASTIC
CAP STAMPED "L.S. 7375". ○

CORNER RECORD
 CORNERS ALONG THE BOUNDARY OF
 PARCELS 2 AND 4, 25 P.M. 30
 COUNTY OF PLACER, STATE OF CALIFORNIA

31 Natoma Street, Suite #160
 Folsom, CA 95630
 Phone: (916) 608-0707
 Fax: (916) 608-0701

TSD ENGINEERING, INC.
 expect more.

SCALE: 1"=100'
DATE: 7/23/14
PAGE 2 OF 2