


# CORNER RECORD

# COUNTY OF PLACER, CALIFORNIA

City of UNINCORPORATED TERRITORY

Document Number 20140024

Brief Legal Description LOT 199 FULTON ACRES UNIT NO. 3, F/MAPS/32, P.C.R.

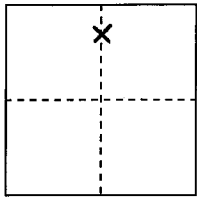

S.  
SEC 28,  
T.16 N.,  
R.17 E.,  
R.M.D.M.

### CORNER TYPE

Government Corner  Control   
 Meander  Property   
 Rancho  Other   
 Date of Survey 4/18/14

### COORDINATES

(Optional)

N. \_\_\_\_\_  
 E. \_\_\_\_\_  
 Zone \_\_\_\_\_ Datum \_\_\_\_\_  
 Elev. \_\_\_\_\_

Corner--- Left as found  Found and tagged  Established  Reestablished  Rebuilt

Identification and type of corner found: Evidence used to identify or procedure used to establish or reestablish corner:

● - FOUND MONUMENT PER F/MAPS/32 & 7/CR/93 AS NOTED

USED FOUND MONUMENTS PER F/MAPS/32 & 7/CR/93  
 TO RESET MISSING CORNER IN RECORD POSITION

A description of the physical condition of the monument as found and as set or reset:


♂ - SET 5/8" REBAR W/CAP "PLS 5851"

### SURVEYOR'S STATEMENT

This Corner Record was prepared by me or under my direction  
 in conformance with the Professional Land Surveyors' Act  
 on APRIL 20, 2014

Signed [Signature]

L.S. or R.C.E. Number 5851 Expiration Date 12/31/14

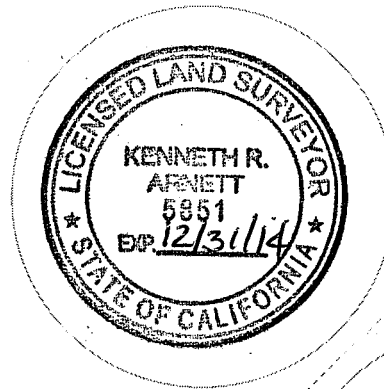


### COUNTY SURVEYOR'S STATEMENT

This Corner Record was received \_\_\_\_\_ 20\_\_\_\_

and examined and filed September 25 2014

Signed [Signature] Title County Surveyor

L.S. or R.C.E. Number 6584 Expiration Date \_\_\_\_\_

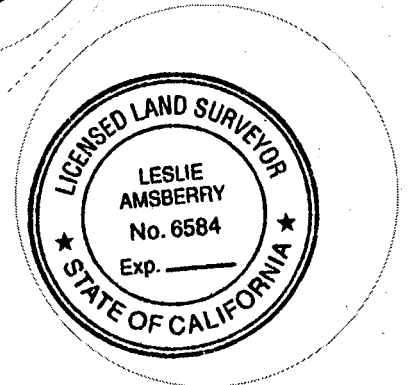


County Surveyor's Comment \_\_\_\_\_

DATE: 4/21/14  
JOB: B-04-19

NOTE: BEARINGS AND DISTANCES ARE PER (1)

SCALE: 1"=50'

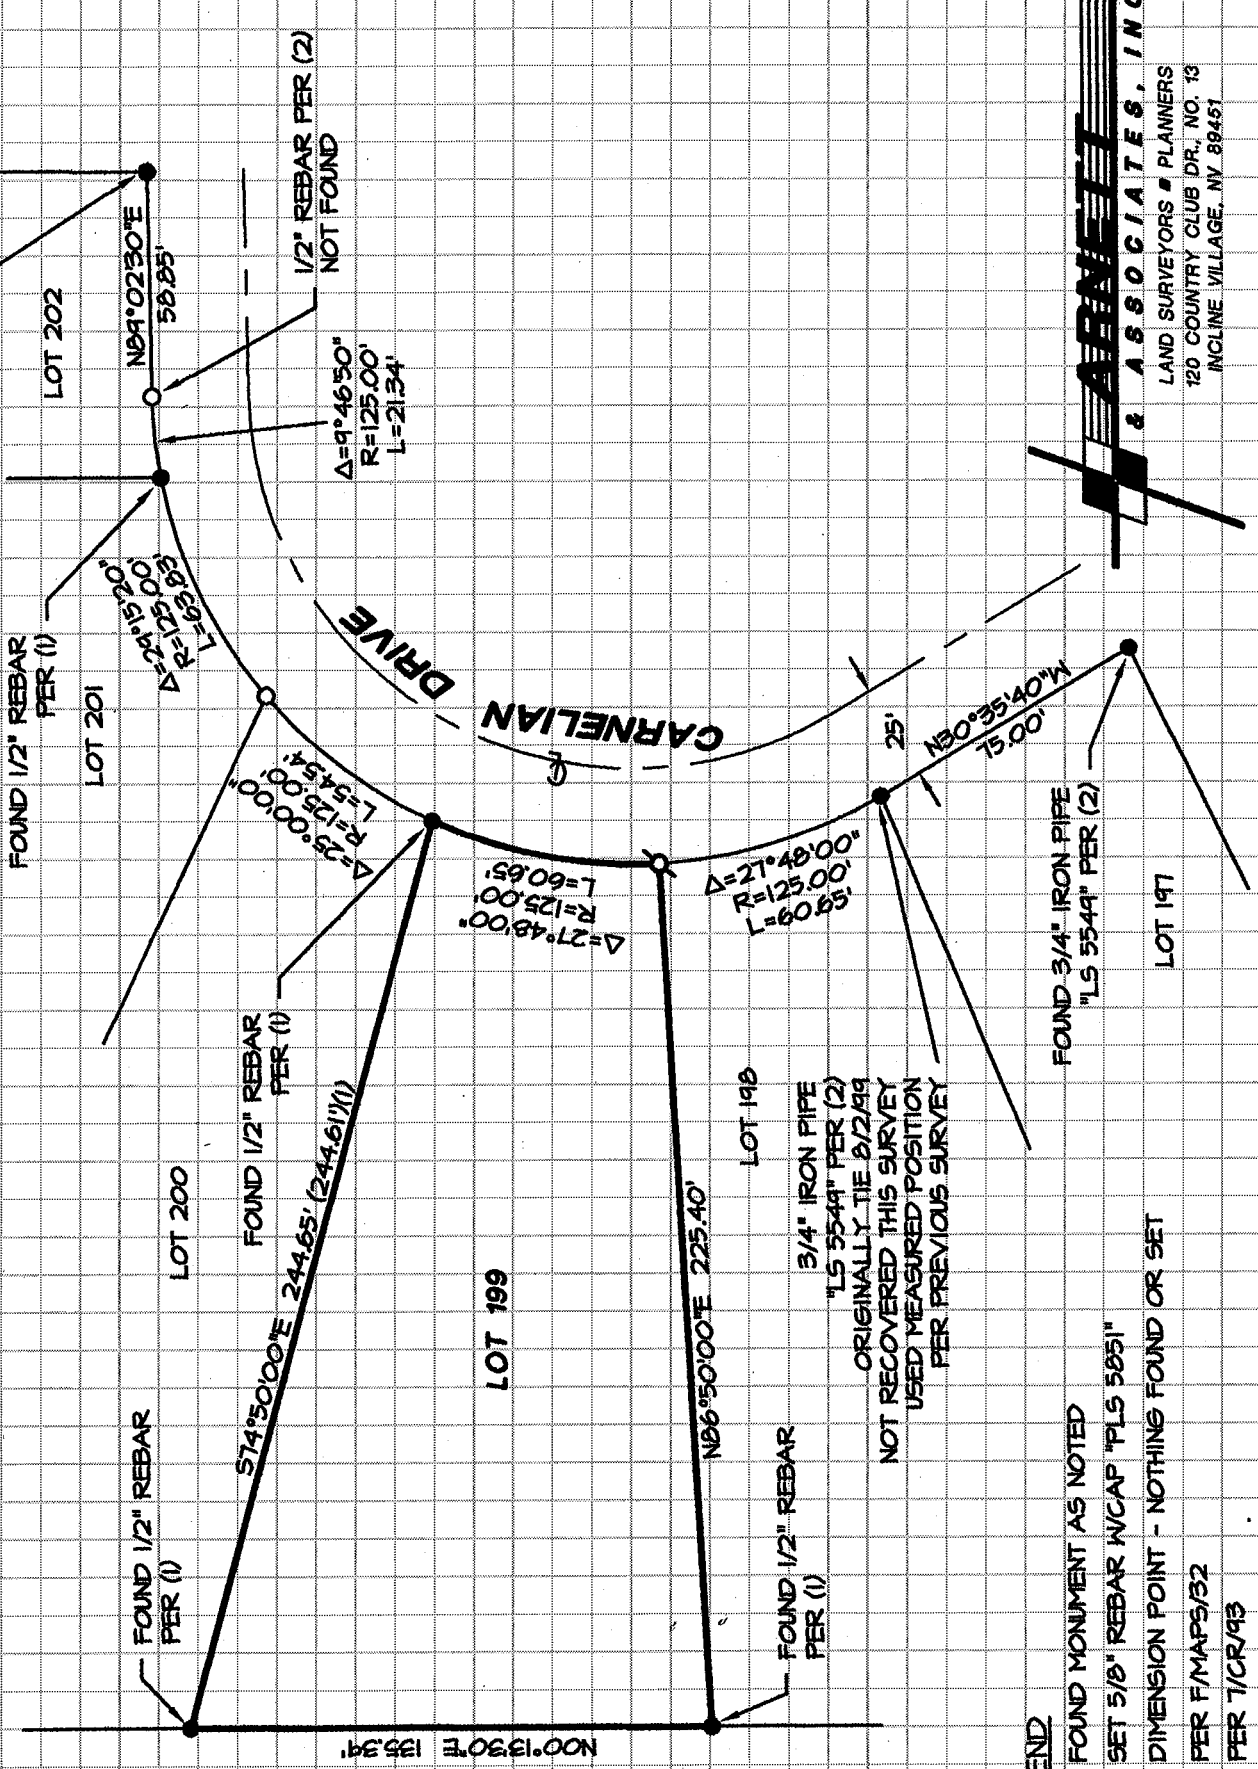

**LEGEND**

- FOUND MONUMENT AS NOTED
- ⊕ SET 5/8" REBAR W/CAP "PLS 5051"
- DIMENSION POINT - NOTHING FOUND OR SET
- (1) PER F/MAPS/32
- (2) PER T/CR/13

**ARNETT & ASSOCIATES, INC.**  
 LAND SURVEYORS & PLANNERS  
 120 COUNTRY CLUB DR., NO. 13  
 INCLINE VILLAGE, NY 89451