

# CORNER RECORD

Document Number


20140060

City of \_\_\_\_\_

County of

PLACER

California

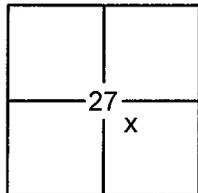Brief Legal Description LOTS 4 & 5, BLOCK L, & LOT 18, BLOCK G, ICE LAKES SUBDIVISION NO. 2, G/MAPS/1 O.R.P.C.

SEC. 27  
T. 17 N.  
R. 14 E.  
M.D.B. & M.

## CORNER TYPE

Government Corner  Control  
Meander  Property  
Rancho  Other  
Date of Survey 7/11/2014

## COORDINATES (OPTIONAL)

N. \_\_\_\_\_  
 E. \_\_\_\_\_  
Zone \_\_\_\_\_ Datum \_\_\_\_\_  
Elev. \_\_\_\_\_  
Vert. Datum: NGVD29  NAVD88   
Meas. Units: Metric  Imperial

**CORNER-** Left as Found  Found and Tagged  Established  Reestablished  Rebuilt

Identification and type of corner found: Evidence used to identify or procedure used to establish or reestablish the corner:

USED RECORD DIMENSIONS AND FOUND MONUMENTS PER G/MAPS/1, 2/CR/137, 2/CR/138, 3/CR/17, 3/CR/70, 5/CR/9, 8/CR/76 AND 10/CR/100, O.R.P.C., AND A MONUMENT OF NO RECORD TO REESTABLISH THE MISSING CORNERS OF LOTS 4 & 5, BLOCK L, AND LOT 18, BLOCK G, AS SHOWN ON THE ACCOMPANYING PLAT.

A description of the physical condition of the monument as found and as set or reset:

SET 5/8" REBAR WITH YELLOW PLASTIC CAP LS-7429 (UNLESS OTHERWISE NOTED)

FOUND MONUMENT AS SHOWN ON PLAT

DIMENSION POINT (NOTHING FOUND OR SET)

## SURVEYOR'S STATEMENT

This Corner Record was prepared by me or under my direction in conformance with the

Land Surveyors Act on March 31, 2015

Signed [Signature] P.L.S. or R.C.E. No. 7429



## COUNTY SURVEYOR'S STATEMENT

This Corner Record was received \_\_\_\_\_

and examined and filed April 29, 2015

Signed [Signature] P.L.S. or R.C.E. No. 6584

Title County Surveyor



COUNTY SURVEYOR'S COMMENT:

---

---

---

---

---

---

---


---

BOOK 17 CORNER RECORDS PAGE 87

**PLAT OF SURVEY**


LOTS 4 & 5, BLOCK L, & LOT 18, BLOCK G, ICE LAKES SUBDIVISION NO. 2, AS FILED BOOK G OF MAPS AT PAGE 1, OFFICIAL RECORDS PLACER COUNTY, CALIFORNIA. A PORTION OF SECTION 27, TOWNSHIP 17 N., RANGE 14 E., M.D.B. & M.

SCALE 1" = 80' DATE OF SURVEY 7/11/2014

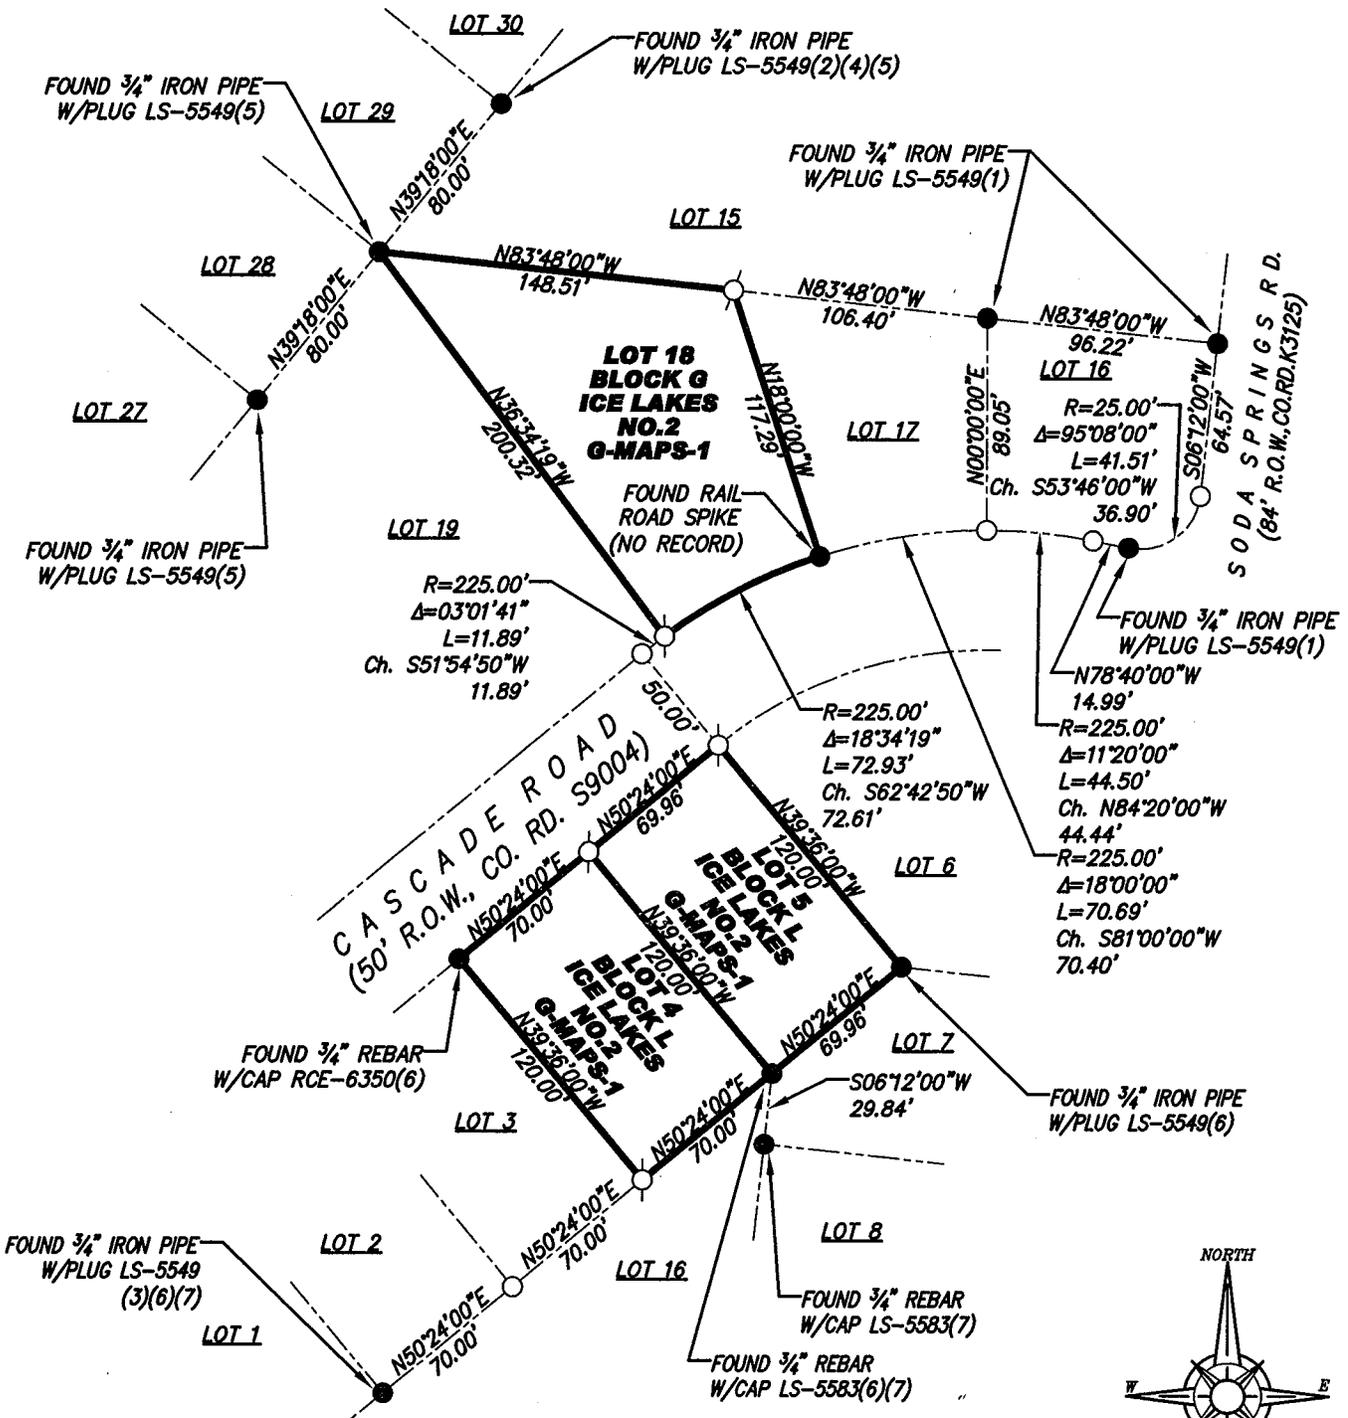

BOOK 17 CORNER RECORDS PAGE 87

- FOUND MONUMENT AS SHOWN HEREON
  - DIMENSION POINT (NOTHING FOUND OR SET)
  - SET 5/8" REBAR WITH YELLOW PLASTIC CAP L.S. 7429
- |                  |                 |                   |
|------------------|-----------------|-------------------|
| (1) PER 2/CR/137 | (4) PER 3/CR/70 | (7) PER 10/CR/100 |
| (2) PER 2/CR/138 | (5) PER 5/CR/9  |                   |
| (3) PER 3/CR/17  | (6) PER 8/CR/76 |                   |

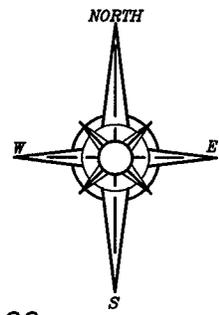

J/N 2153.00