

# CORNER RECORD

Document Number


20140109

City of \_\_\_\_\_

County of

PLACER

California

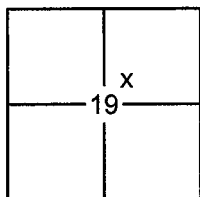Brief Legal Description LOTS 153 & 155, BLOCK B, ADDITION TO BROCKWAY VISTA SUBDIVISION, D/MAPS/30 O.R.P.C.

SEC. 19  
T. 16 N.  
R. 18 E.  
M.D.B. & M.

## CORNER TYPE

Government Corner  Control  
Meander  Property  
Rancho  Other  
Date of Survey 11/21/2014

## COORDINATES (OPTIONAL)

N. \_\_\_\_\_  
 E. \_\_\_\_\_  
Zone \_\_\_\_\_ Datum \_\_\_\_\_  
Elev. \_\_\_\_\_  
Vert. Datum: NGVD29  NAVD88   
Meas. Units: Metric  Imperial

CORNER- Left as Found  Found and Tagged  Established  Reestablished  Rebuilt

Identification and type of corner found: Evidence used to identify or procedure used to establish or reestablish the corner:

USED RECORD DIMENSIONS AND FOUND MONUMENTS PER D/MAPS/30 AND FOUND MONUMENTS OF NO RECORD IN RECORD POSITION, TO REESTABLISH THE MISSING CORNERS OF LOT 153 & 155, BLOCK B, AS SHOWN ON THE ACCOMPANYING PLAT.

A description of the physical condition of the monument as found and as set or reset:

- SET 5/8" REBAR WITH YELLOW PLASTIC CAP LS-7429 AS SHOWN ON PLAT (UNLESS OTHERWISE NOTED)  
 FOUND MONUMENT AS SHOWN ON PLAT  
 DIMENSION POINT (NOTHING FOUND OR SET)

## SURVEYOR'S STATEMENT

This Corner Record was prepared by me or under my direction in conformance with the

Land Surveyors Act on

March 31,2015

Signed

P.L.S. or R.C.E. No. 7429

## COUNTY SURVEYOR'S STATEMENT

This Corner Record was received \_\_\_\_\_

and examined and filed

April 29, 2015

Signed

P.L.S. or R.C.E. No. 6584

Title

County Surveyor

## COUNTY SURVEYOR'S COMMENT:

---

---

---

---

---

---


---

---

PLAT OF SURVEY

LOT 153 & 155, BLOCK B, ADDITION TO BROCKWAY VISTA SUBDIVISION, AS FILED IN BOOK D OF MAPS AT PAGE 30, OFFICIAL RECORDS PLACER COUNTY, CALIFORNIA. A PORTION OF SECTION 19, TOWNSHIP 16 N., RANGE 18 E., M.D.B. & M.

SCALE 1" = 60'  
DATE OF SURVEY 11/21/2014

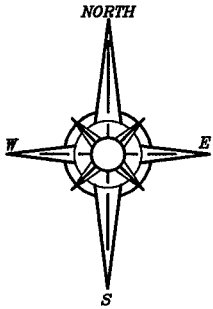

ADDITION TO  
BROCKWAY VISTA  
D/MAPS/30  
BLOCK "B"

FOUND CHISELED  
'X' IN BOULDER  
(NO RECORD)

FOUND 1/2" REBAR  
(NO TAG)(NO RECORD)


- FOUND MONUMENT AS NOTED
- DIMENSION POINT (NOTHING FOUND OR SET)
- ⊗ SET 5/8" REBAR WITH YELLOW PLASTIC CAP L.S. 7429 (UNLESS OTHERWISE NOTED)

SET COTTON SPINDLE  
W/TAG LS-7429

ADDITION TO  
BROCKWAY VISTA  
D/MAPS/30  
BLOCK "E"

FOUND 2"x2" HUB  
PER D/MAPS/30

FOUND 2"x2" HUB  
PER D/MAPS/30

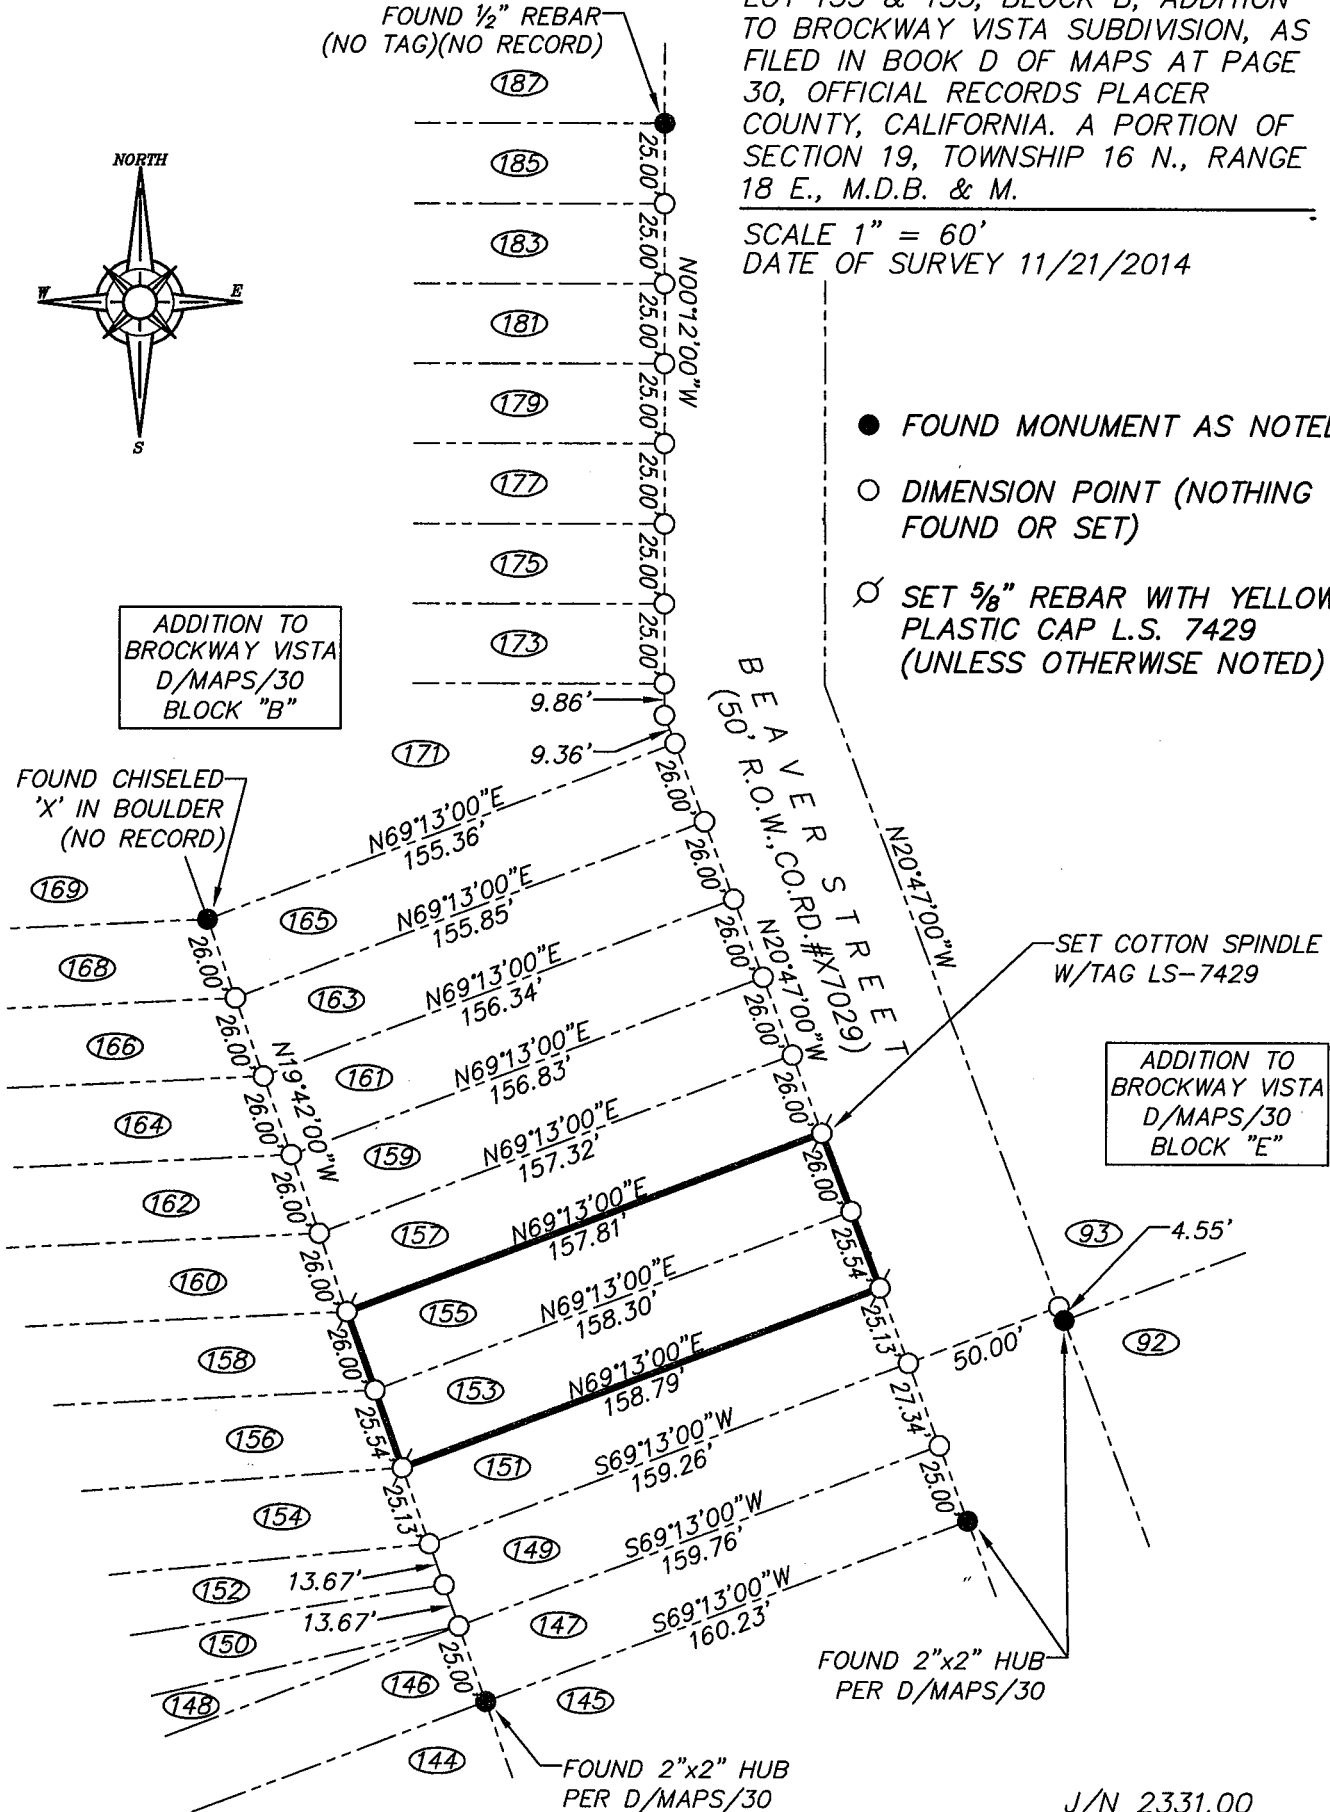

J/N 2331.00