

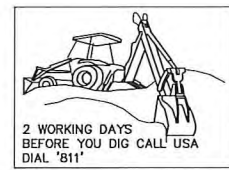
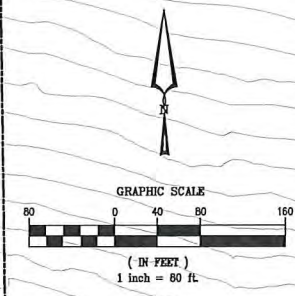
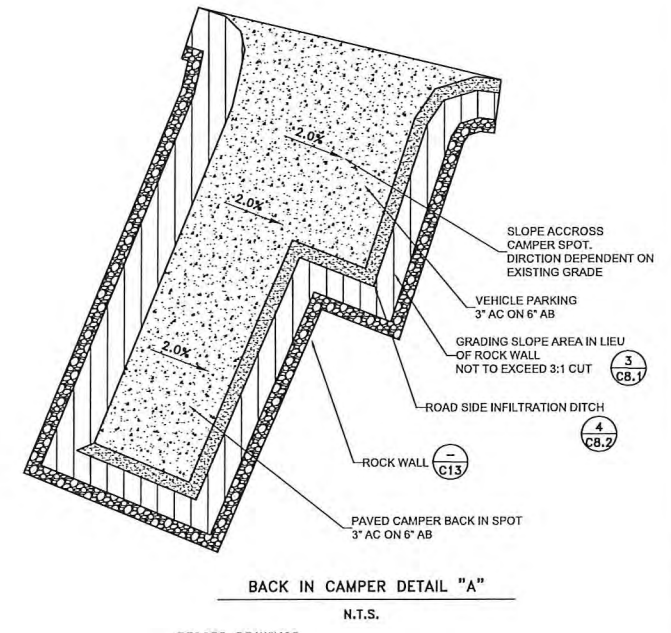


NOTE:
 1. ROAD GRADE TO MATCH EXISTING GROUND ELEVATIONS TO MINIMIZE CUT AND FILL SLOPES.
 2. ROCK WALLS ARE TO BE USED WHERE SLOPES EXCEED 3:1 CUT OR 2:1 FILL AROUND ROADS BUILDINGS PARKING AND CAMPSITES. (SEE SHEET C13 FOR ROCK WALL DETAILS)

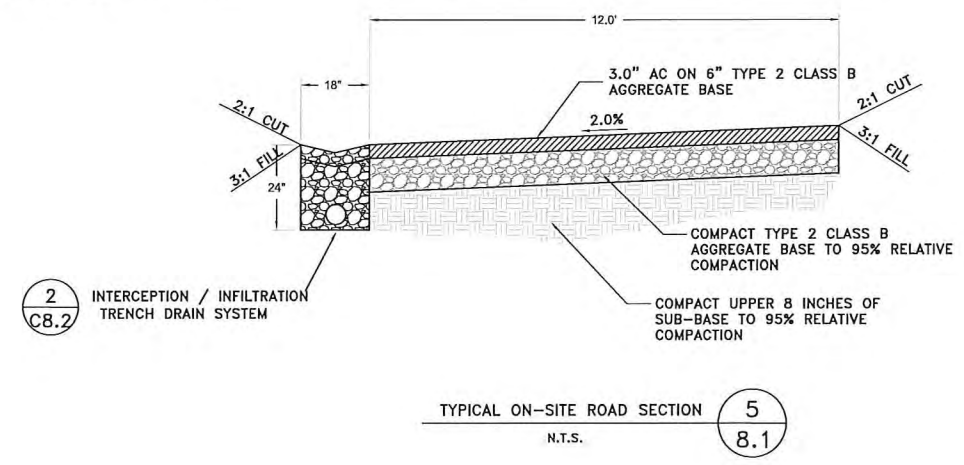

BROCKWAY CAMPGROUND PROJECT AREA CONSISTS OF RESULTANTS B AND D FROM THE BELOW MINOR LINE ADJUSTMENT SIERRA PACIFIC MBR#PLN15-00086

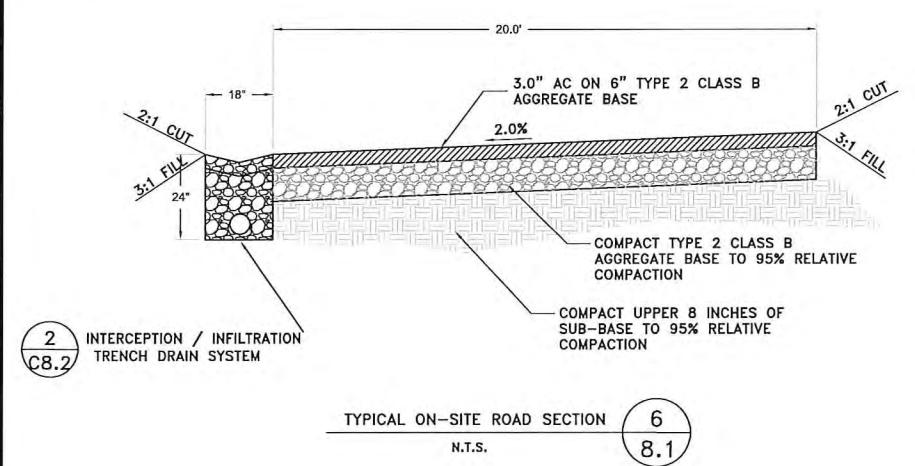

BROCKWAY CAMPGROUND
 PLACER COUNTY, CALIFORNIA

SIERRA PACIFIC INDUSTRIES
 PO BOX 496028 REDDING, CA.
 (530) 378-8000

Revisions:

WELSH & HAGEN ASSOCIATES
 ENGINEERING - PLANNING - SURVEYING
 5490 Longley Lane
 Reno, Nevada 89511
 (775) 853-7776
 www.welshhagen.com

NOTE:
 This drawing is the property of Welsh Hagen Associates, Inc., including all patented and patentable features, and/or confidential information. Its use is conditioned upon the user's agreement not to reproduce the drawing, in whole or part, nor the material described thereon; nor to use the drawing for any purpose other than specifically permitted in writing by Welsh Hagen Associates, Inc.



PRELIMINARY
 NOT FOR
 CONSTRUCTION

Sheet Title:
**BMP
 TREE REMOVAL
 PLAN**

Project: 404100
 Drawn By: BAMF
 Checked By: DLH
 Scale: AS-NOTED
 Date: JULY 2015
 Sheet Number:

C6.2

RECORD DRAWINGS
 DATE _____ ENGINEER INITIAL _____