



EXISTING ASSESSOR PARCELS

SQUAW VALLEY REAL ESTATE, LLC			SQUAW VALLEY RESORT, LLC		
ON MAP	ASSESSOR PARCEL NUMBER	AREA	ON MAP	ASSESSOR PARCEL NUMBER	AREA
1	096-020-015 & 096-540-009	7.51±	13	096-340-030	1.68±
2	096-020-021 & 096-540-016	20.86±	14	096-340-023	2.77±
3	096-540-015	3.67±	15	096-060-066	2.51±
4	096-221-013, 096-221-014, & 096-221-012	9.61±	16	096-060-065	0.61±
5	PTN096-490-019	0.60±	17	096-221-038	1.64±
			18	096-221-018	1.30±
6	096-221-021	6.11±		TOTAL	10.51±
7	PTN096-221-029	2.42±			
8	096-490-015 & PTN096-490-019	0.56±	SQUAW VALLEY MUTUAL WATER COMPANY		
9	PTN096-221-029	13.63±	ON MAP	ASSESSOR PARCEL NUMBER	AREA
10	096-221-019	2.33±	19	096-221-015	0.03±
11	096-221-016	4.69±		TOTAL	0.03±
12	096-104-001 & 096-221-017	1.98±			
	TOTAL	73.97±	POULSEN COMMERCIAL PROPERTIES, LP		
			ON MAP	ASSESSOR PARCEL NUMBER	AREA
			20	096-230-035	8.82±
				TOTAL	8.82±

TABLE D.1- APN NUMBERS AND EXISTING OWNERSHIP

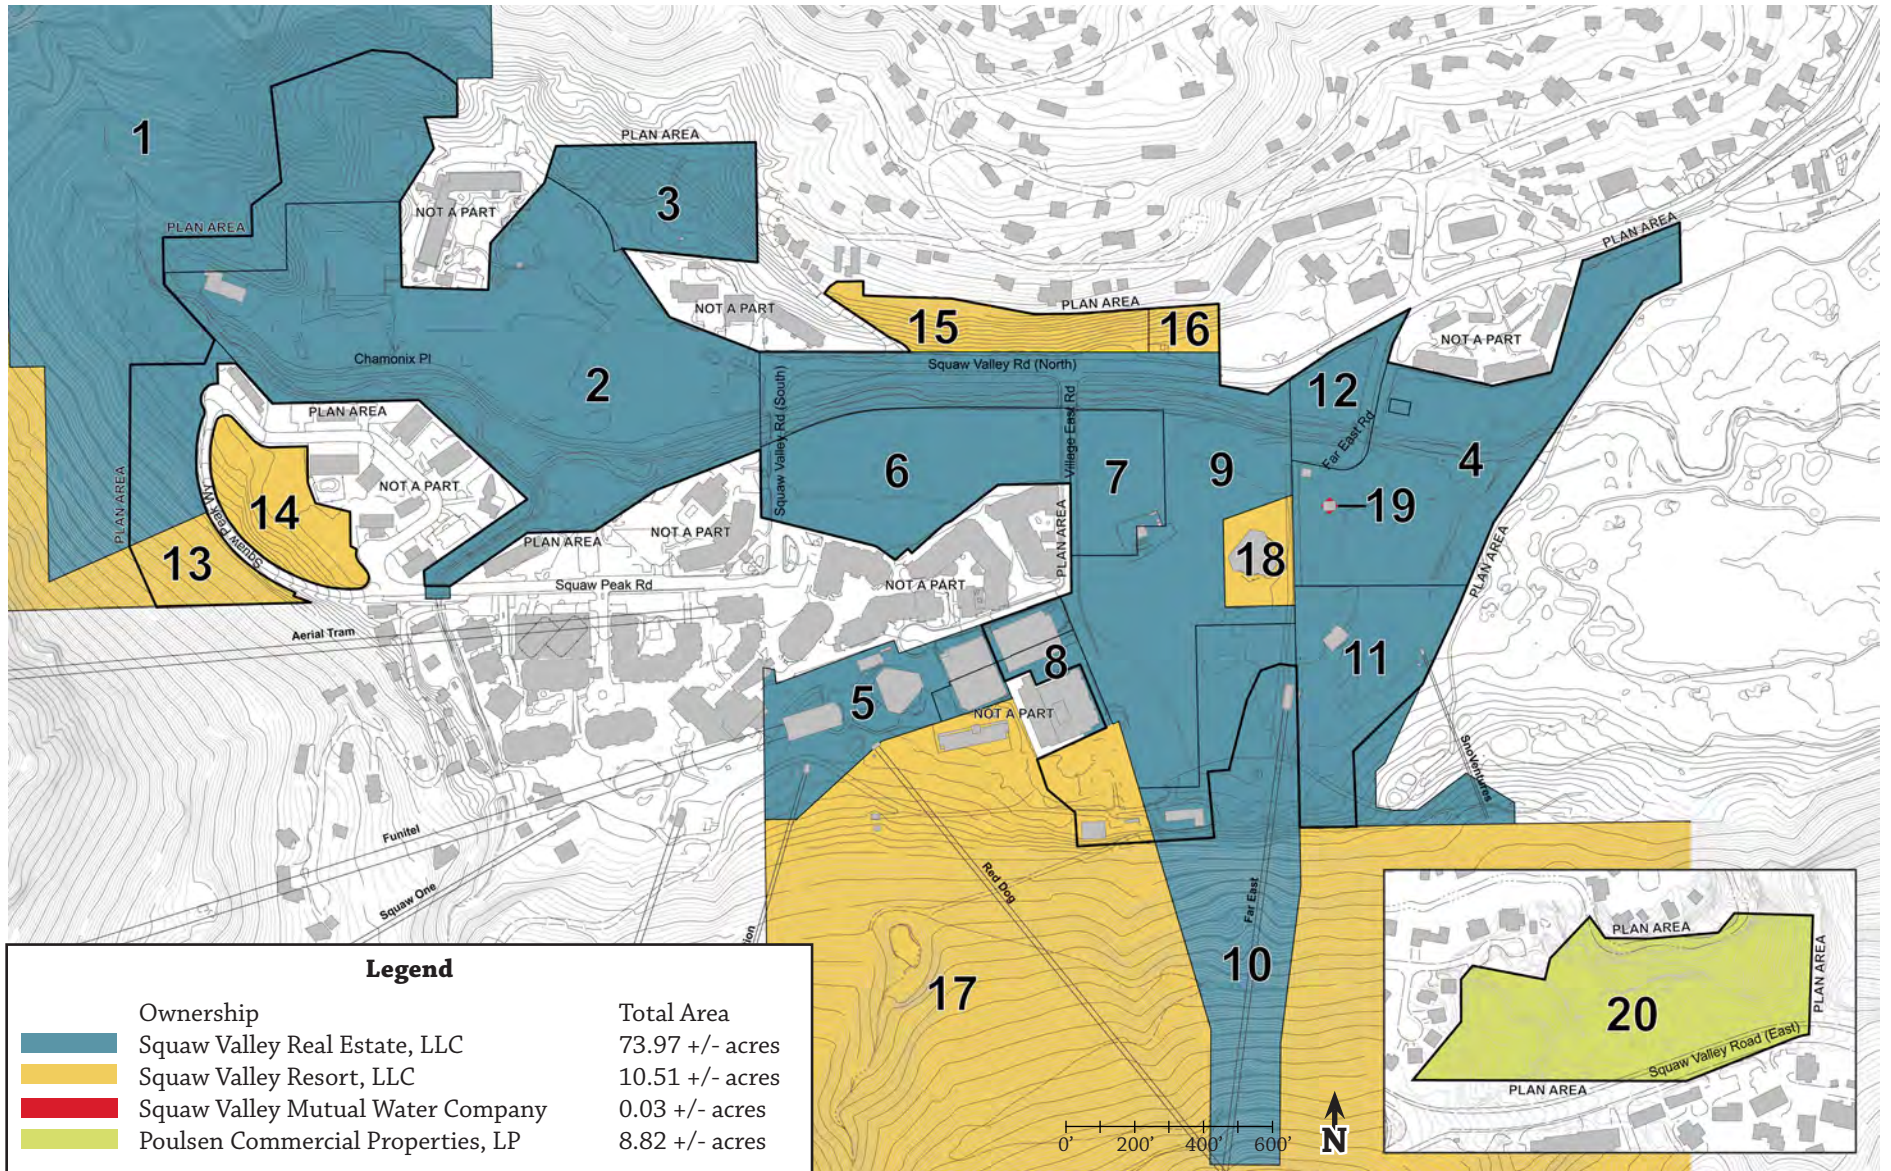


FIGURE D.1—EXISTING OWNERSHIP PLAN